

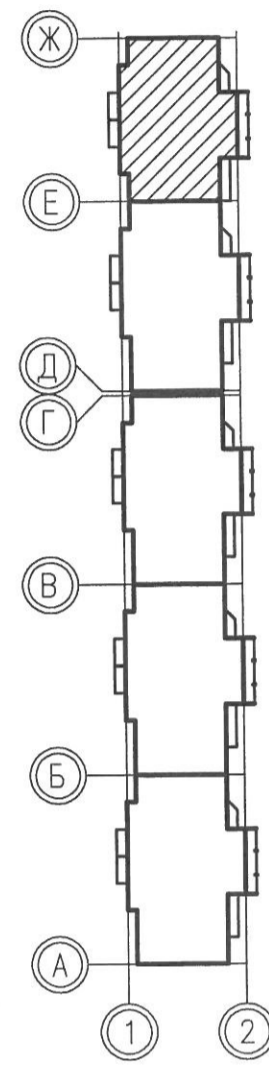
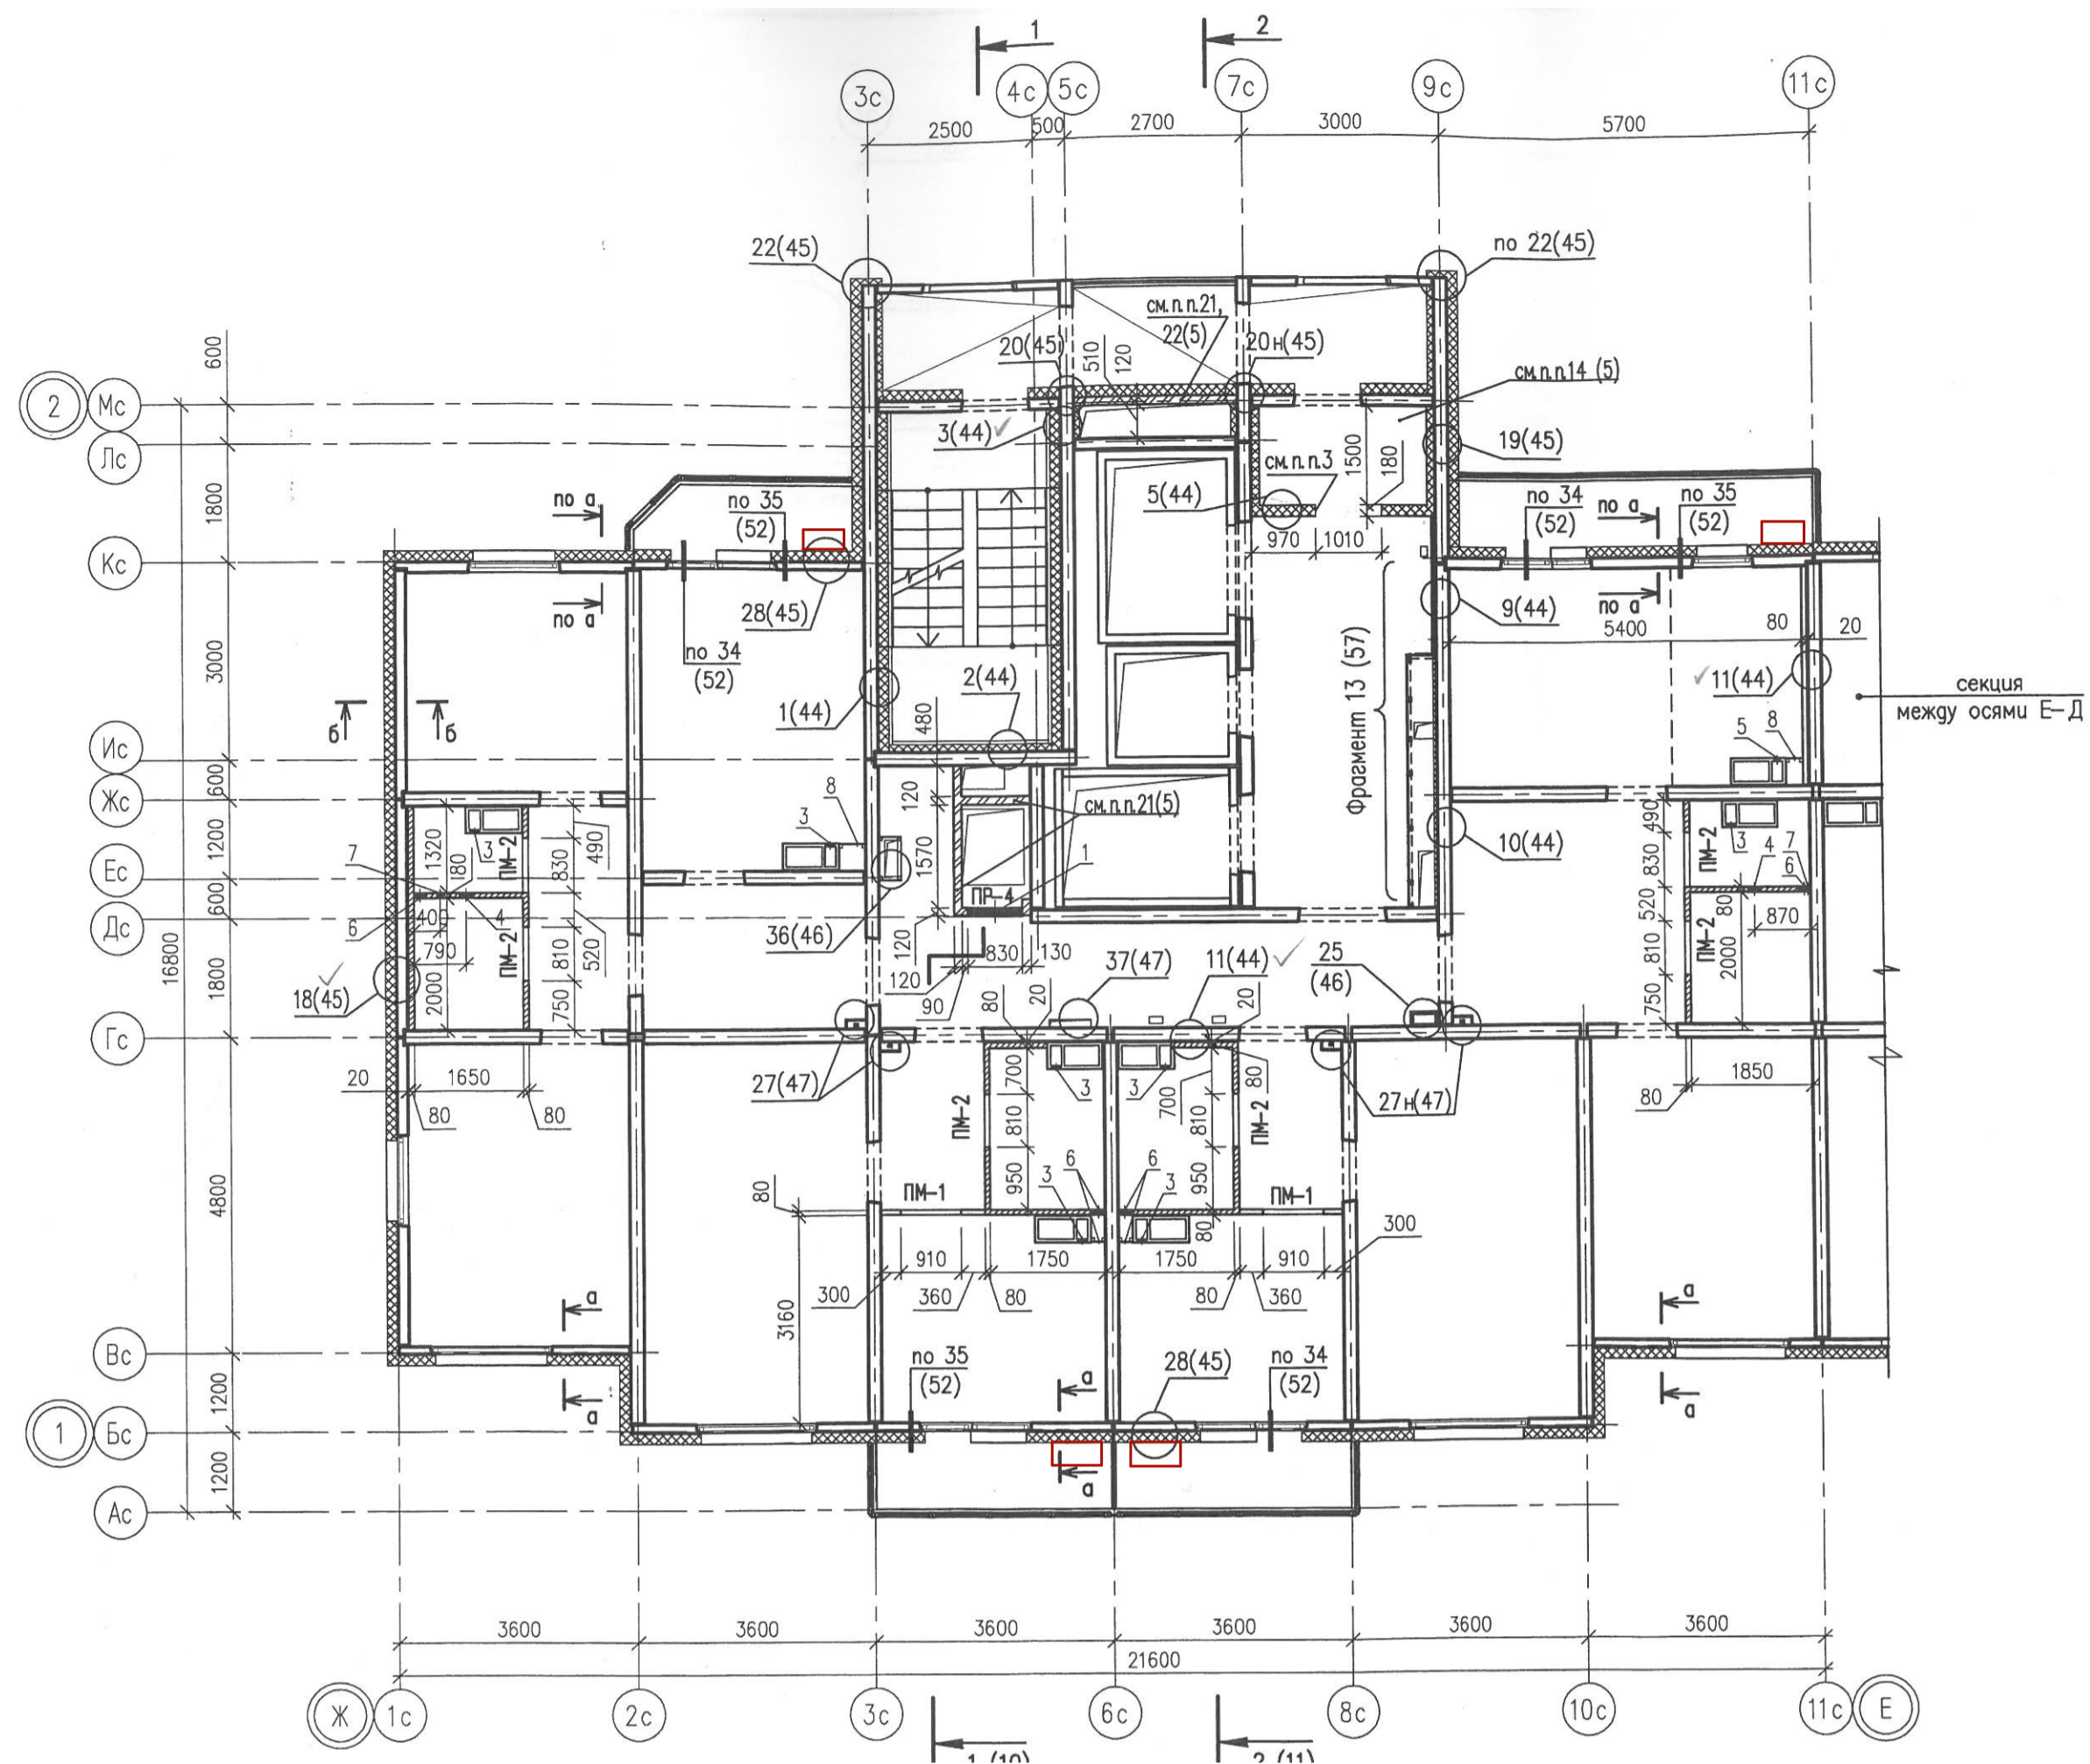




2-16 этаж

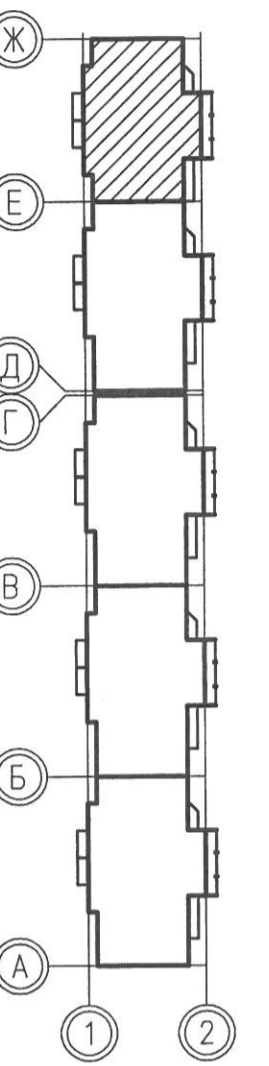


20-25 этаж

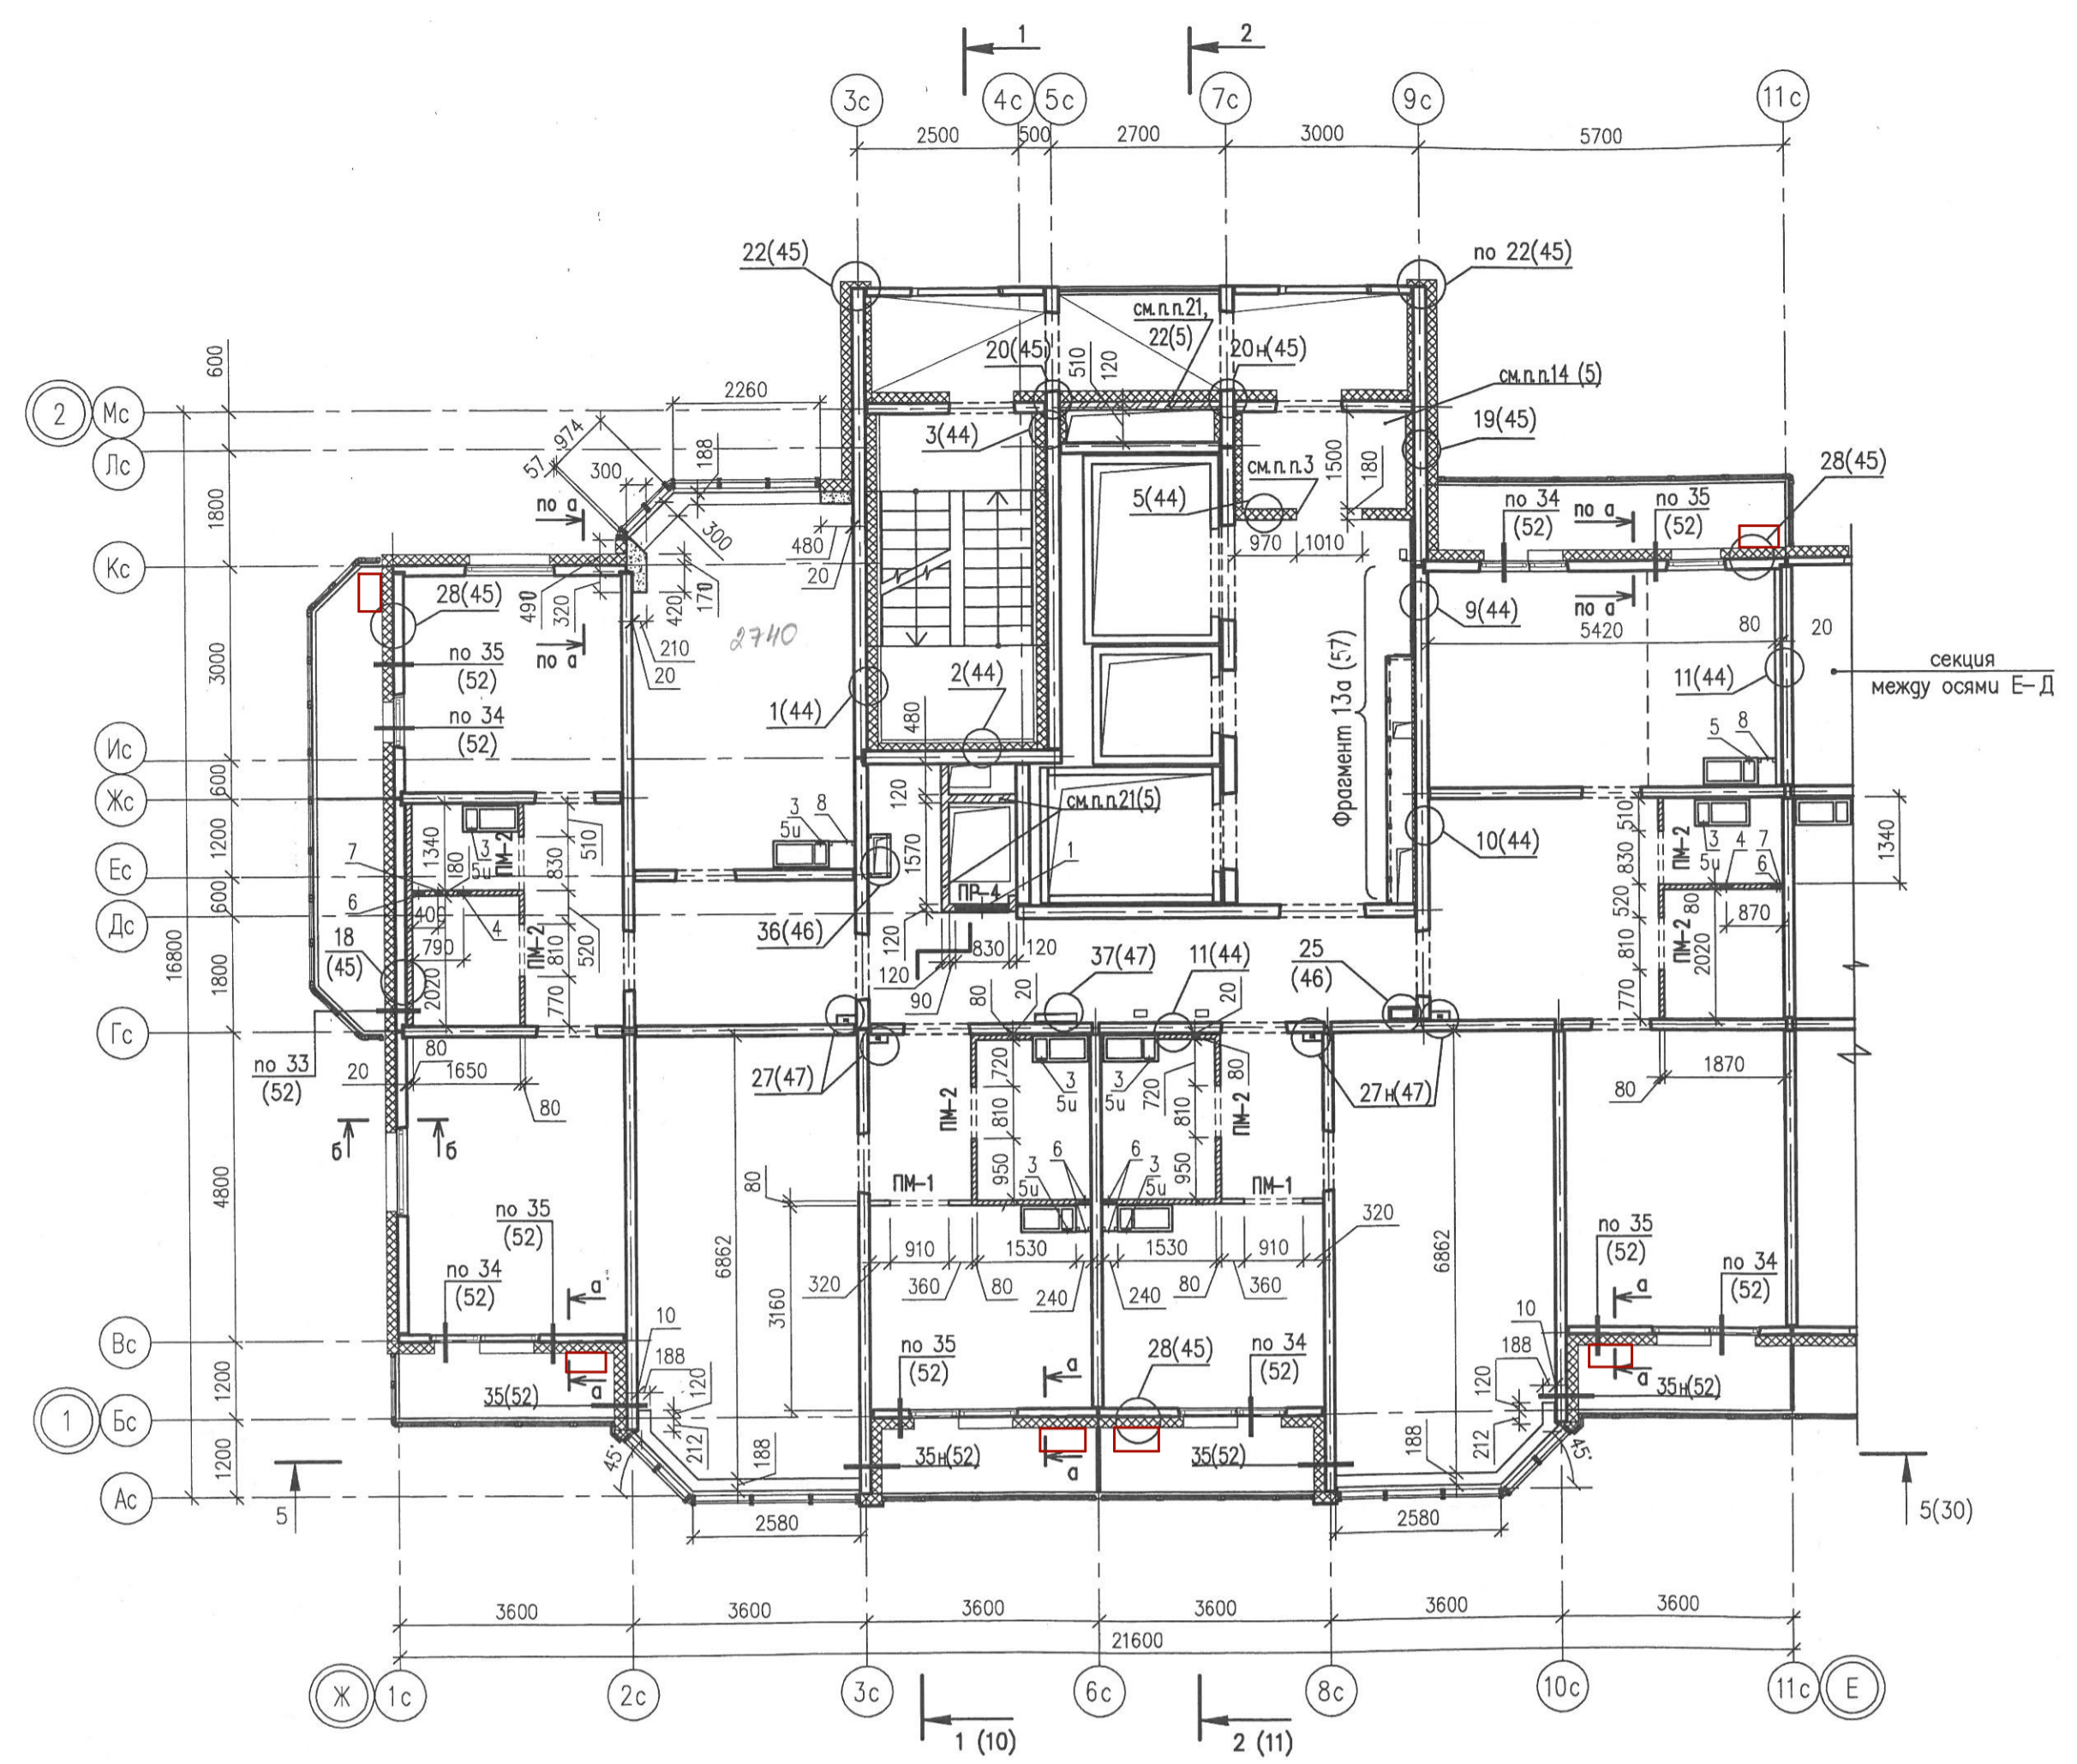


17-19 этаж

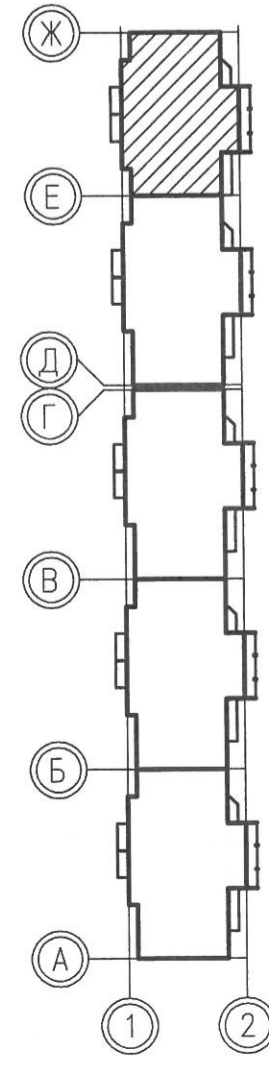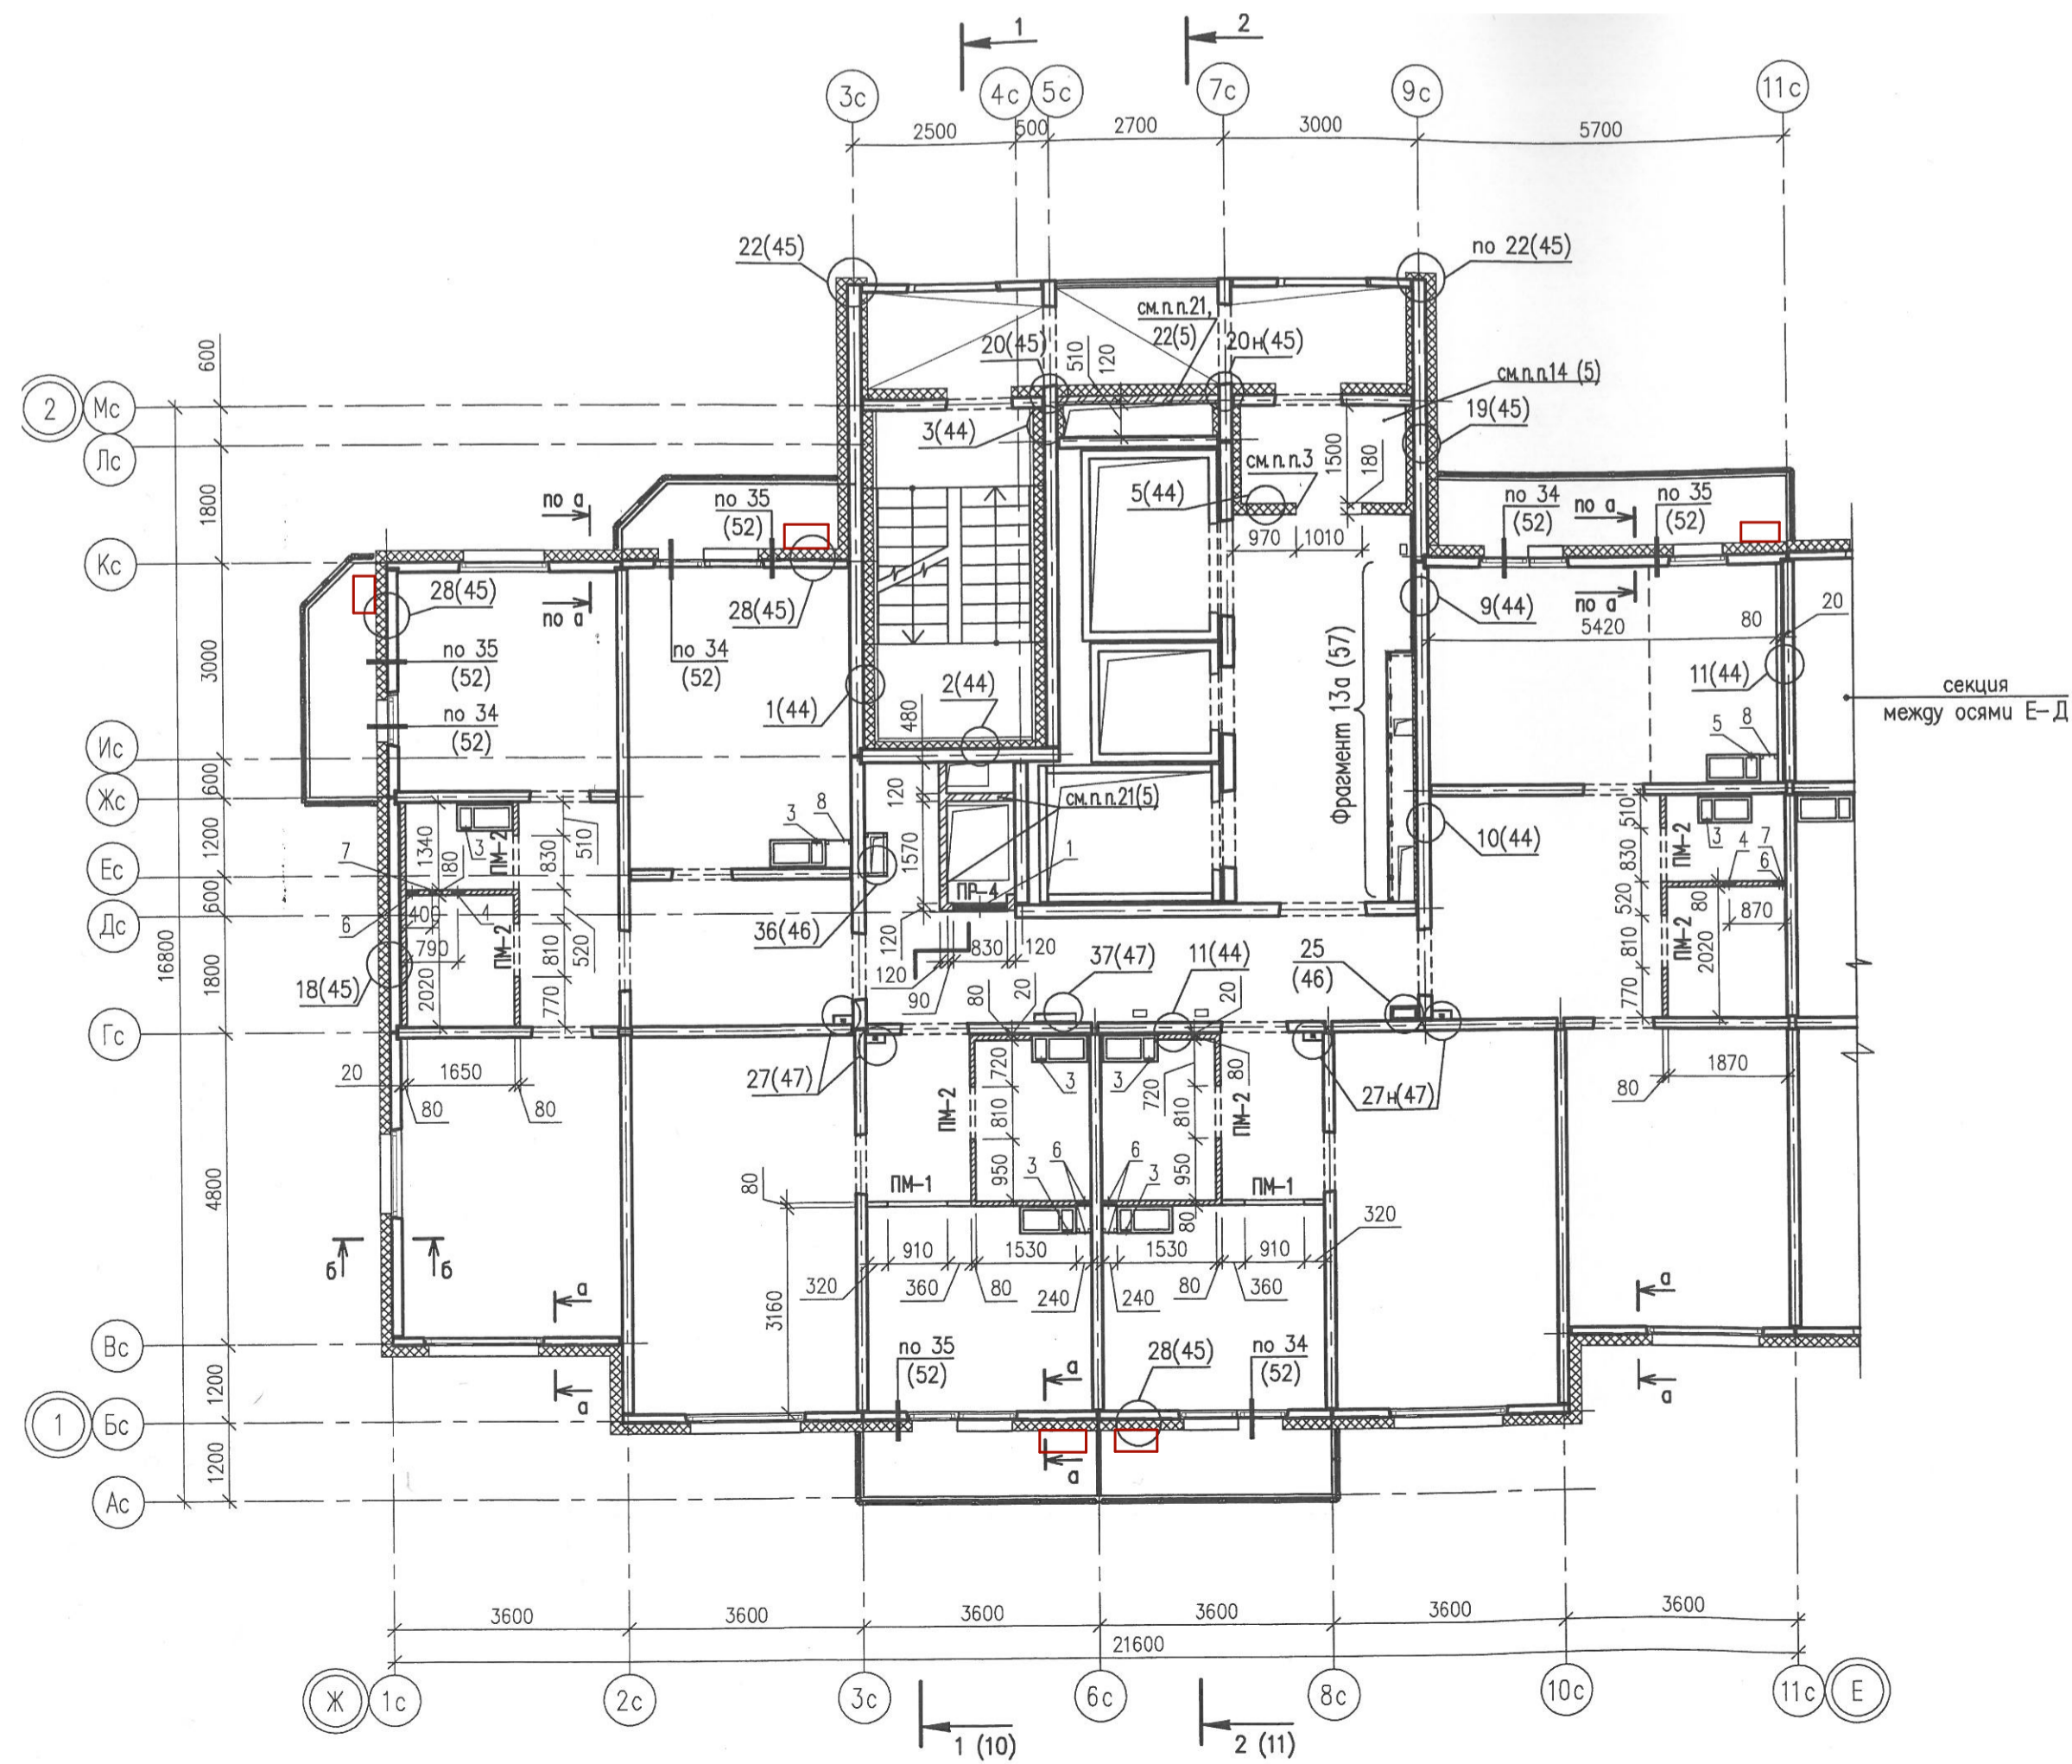


2-19 этаж

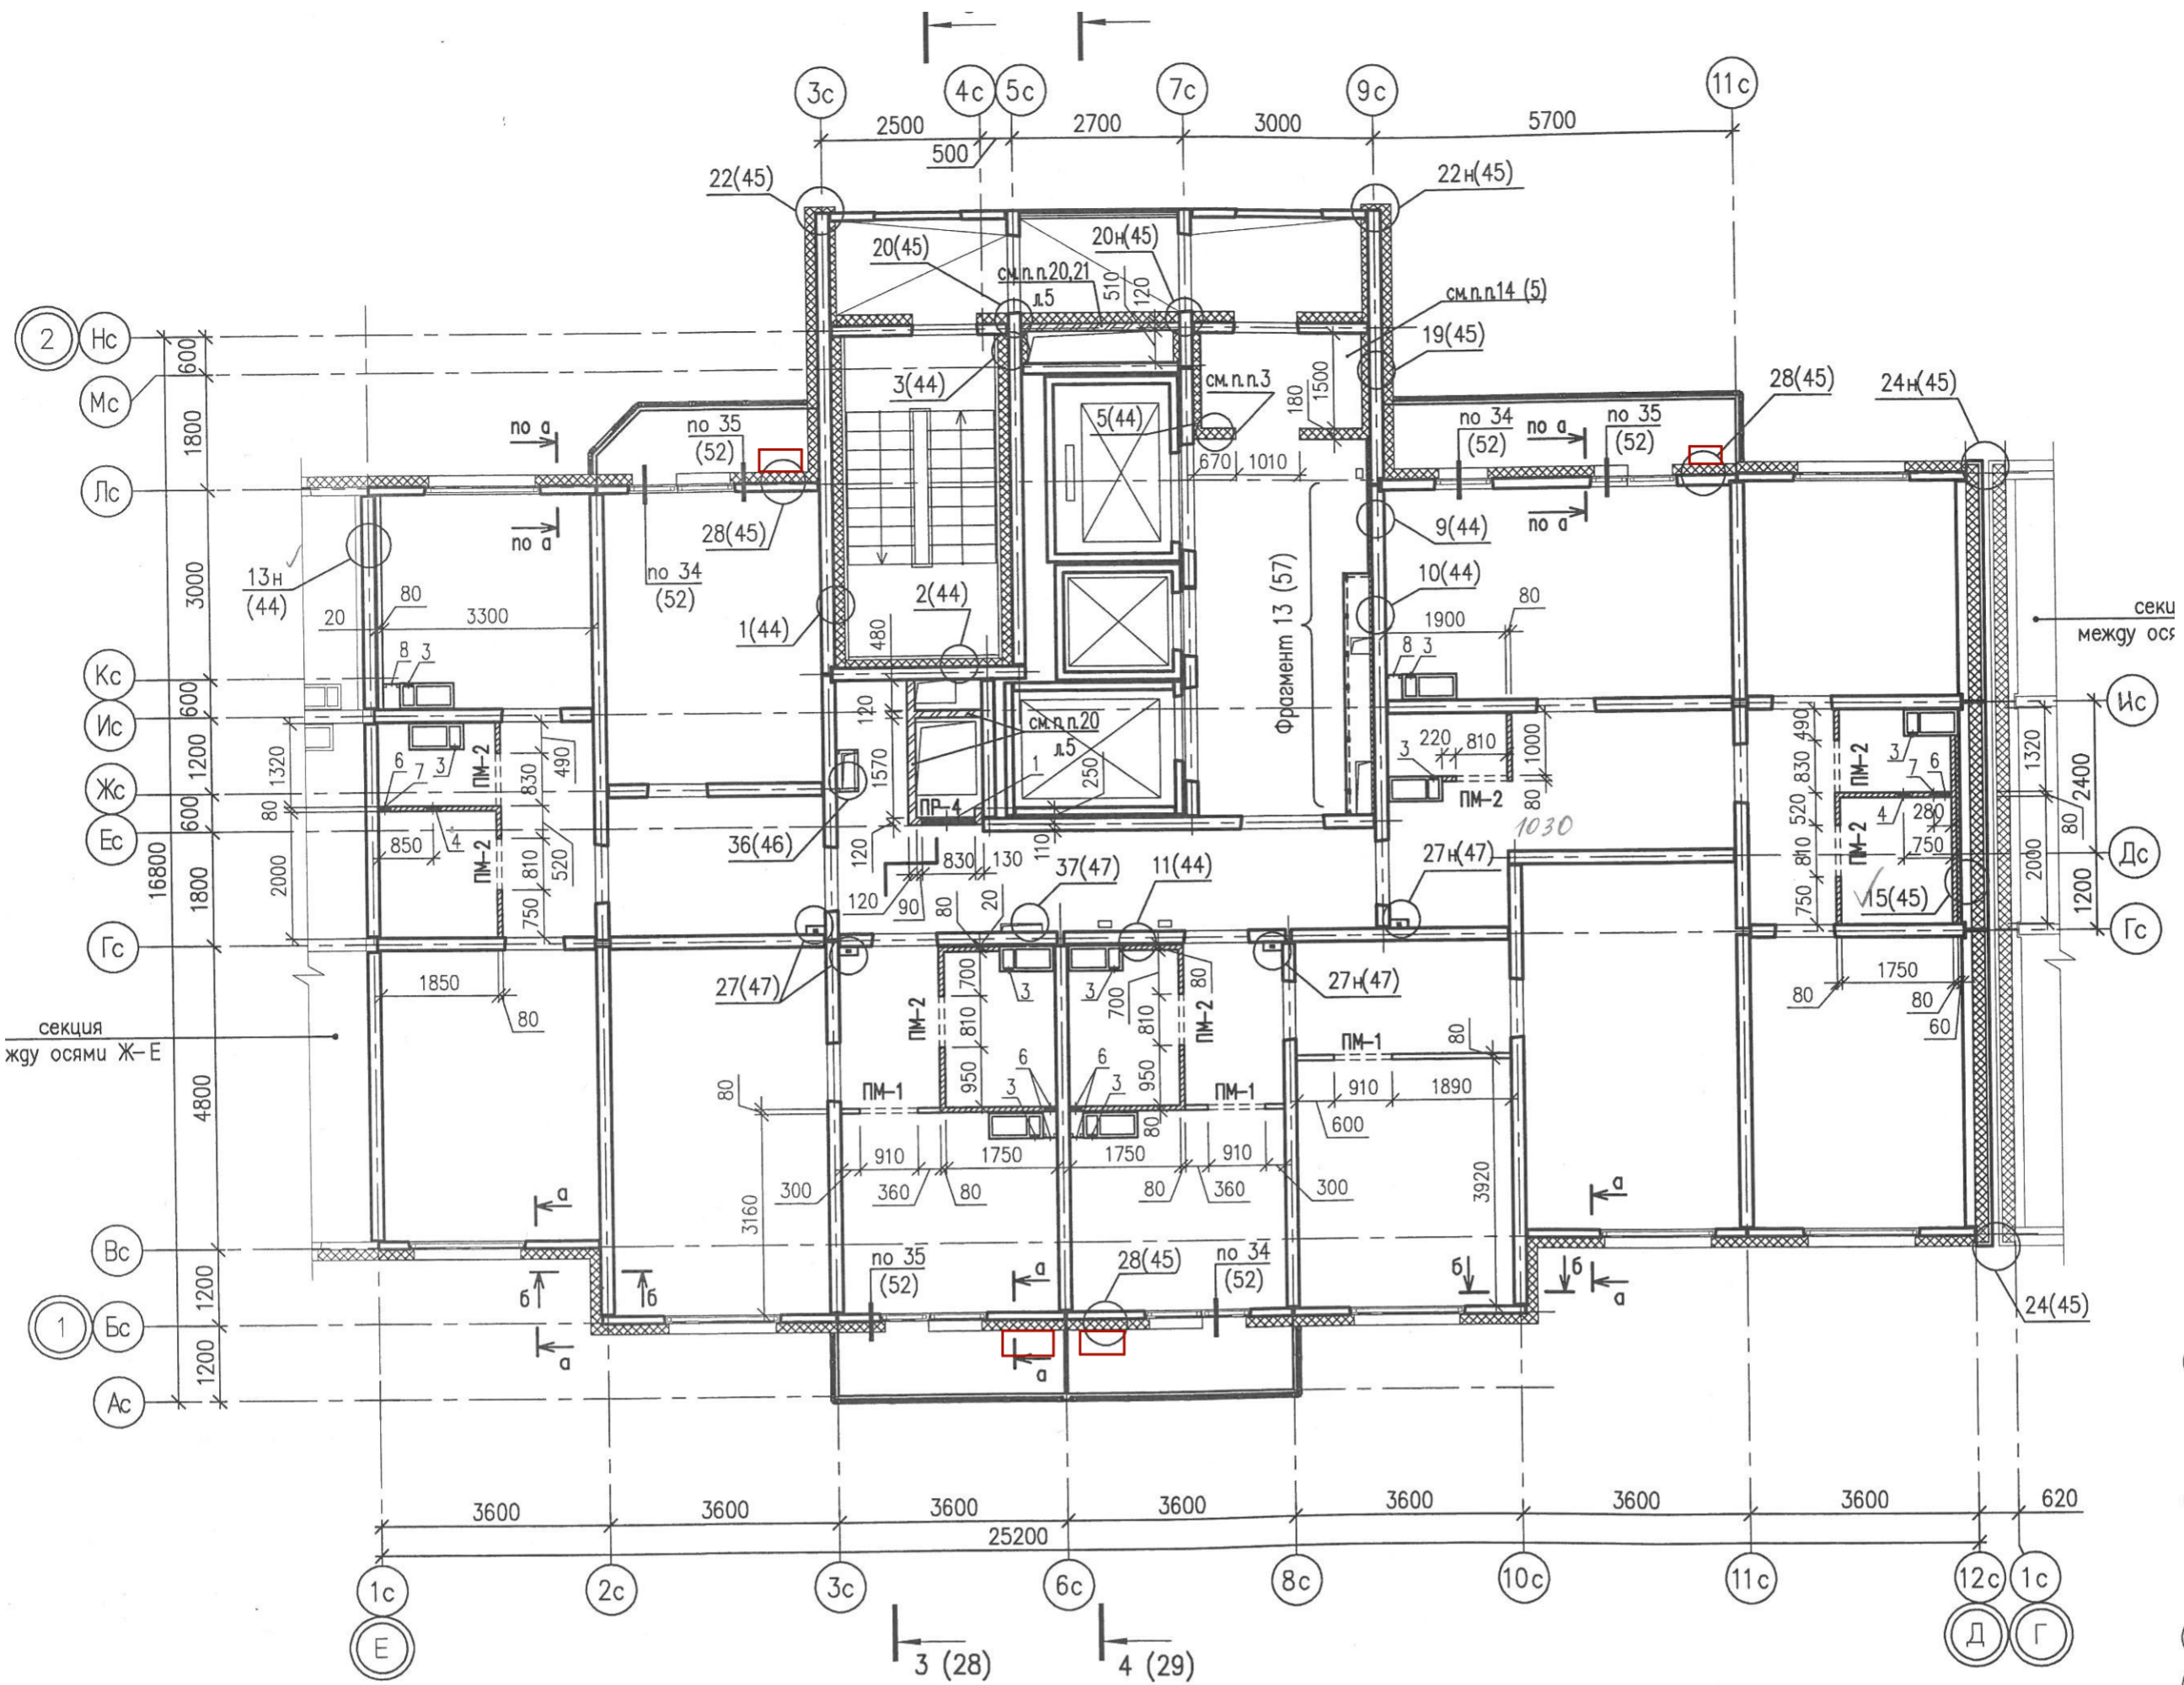



20-25 этаж



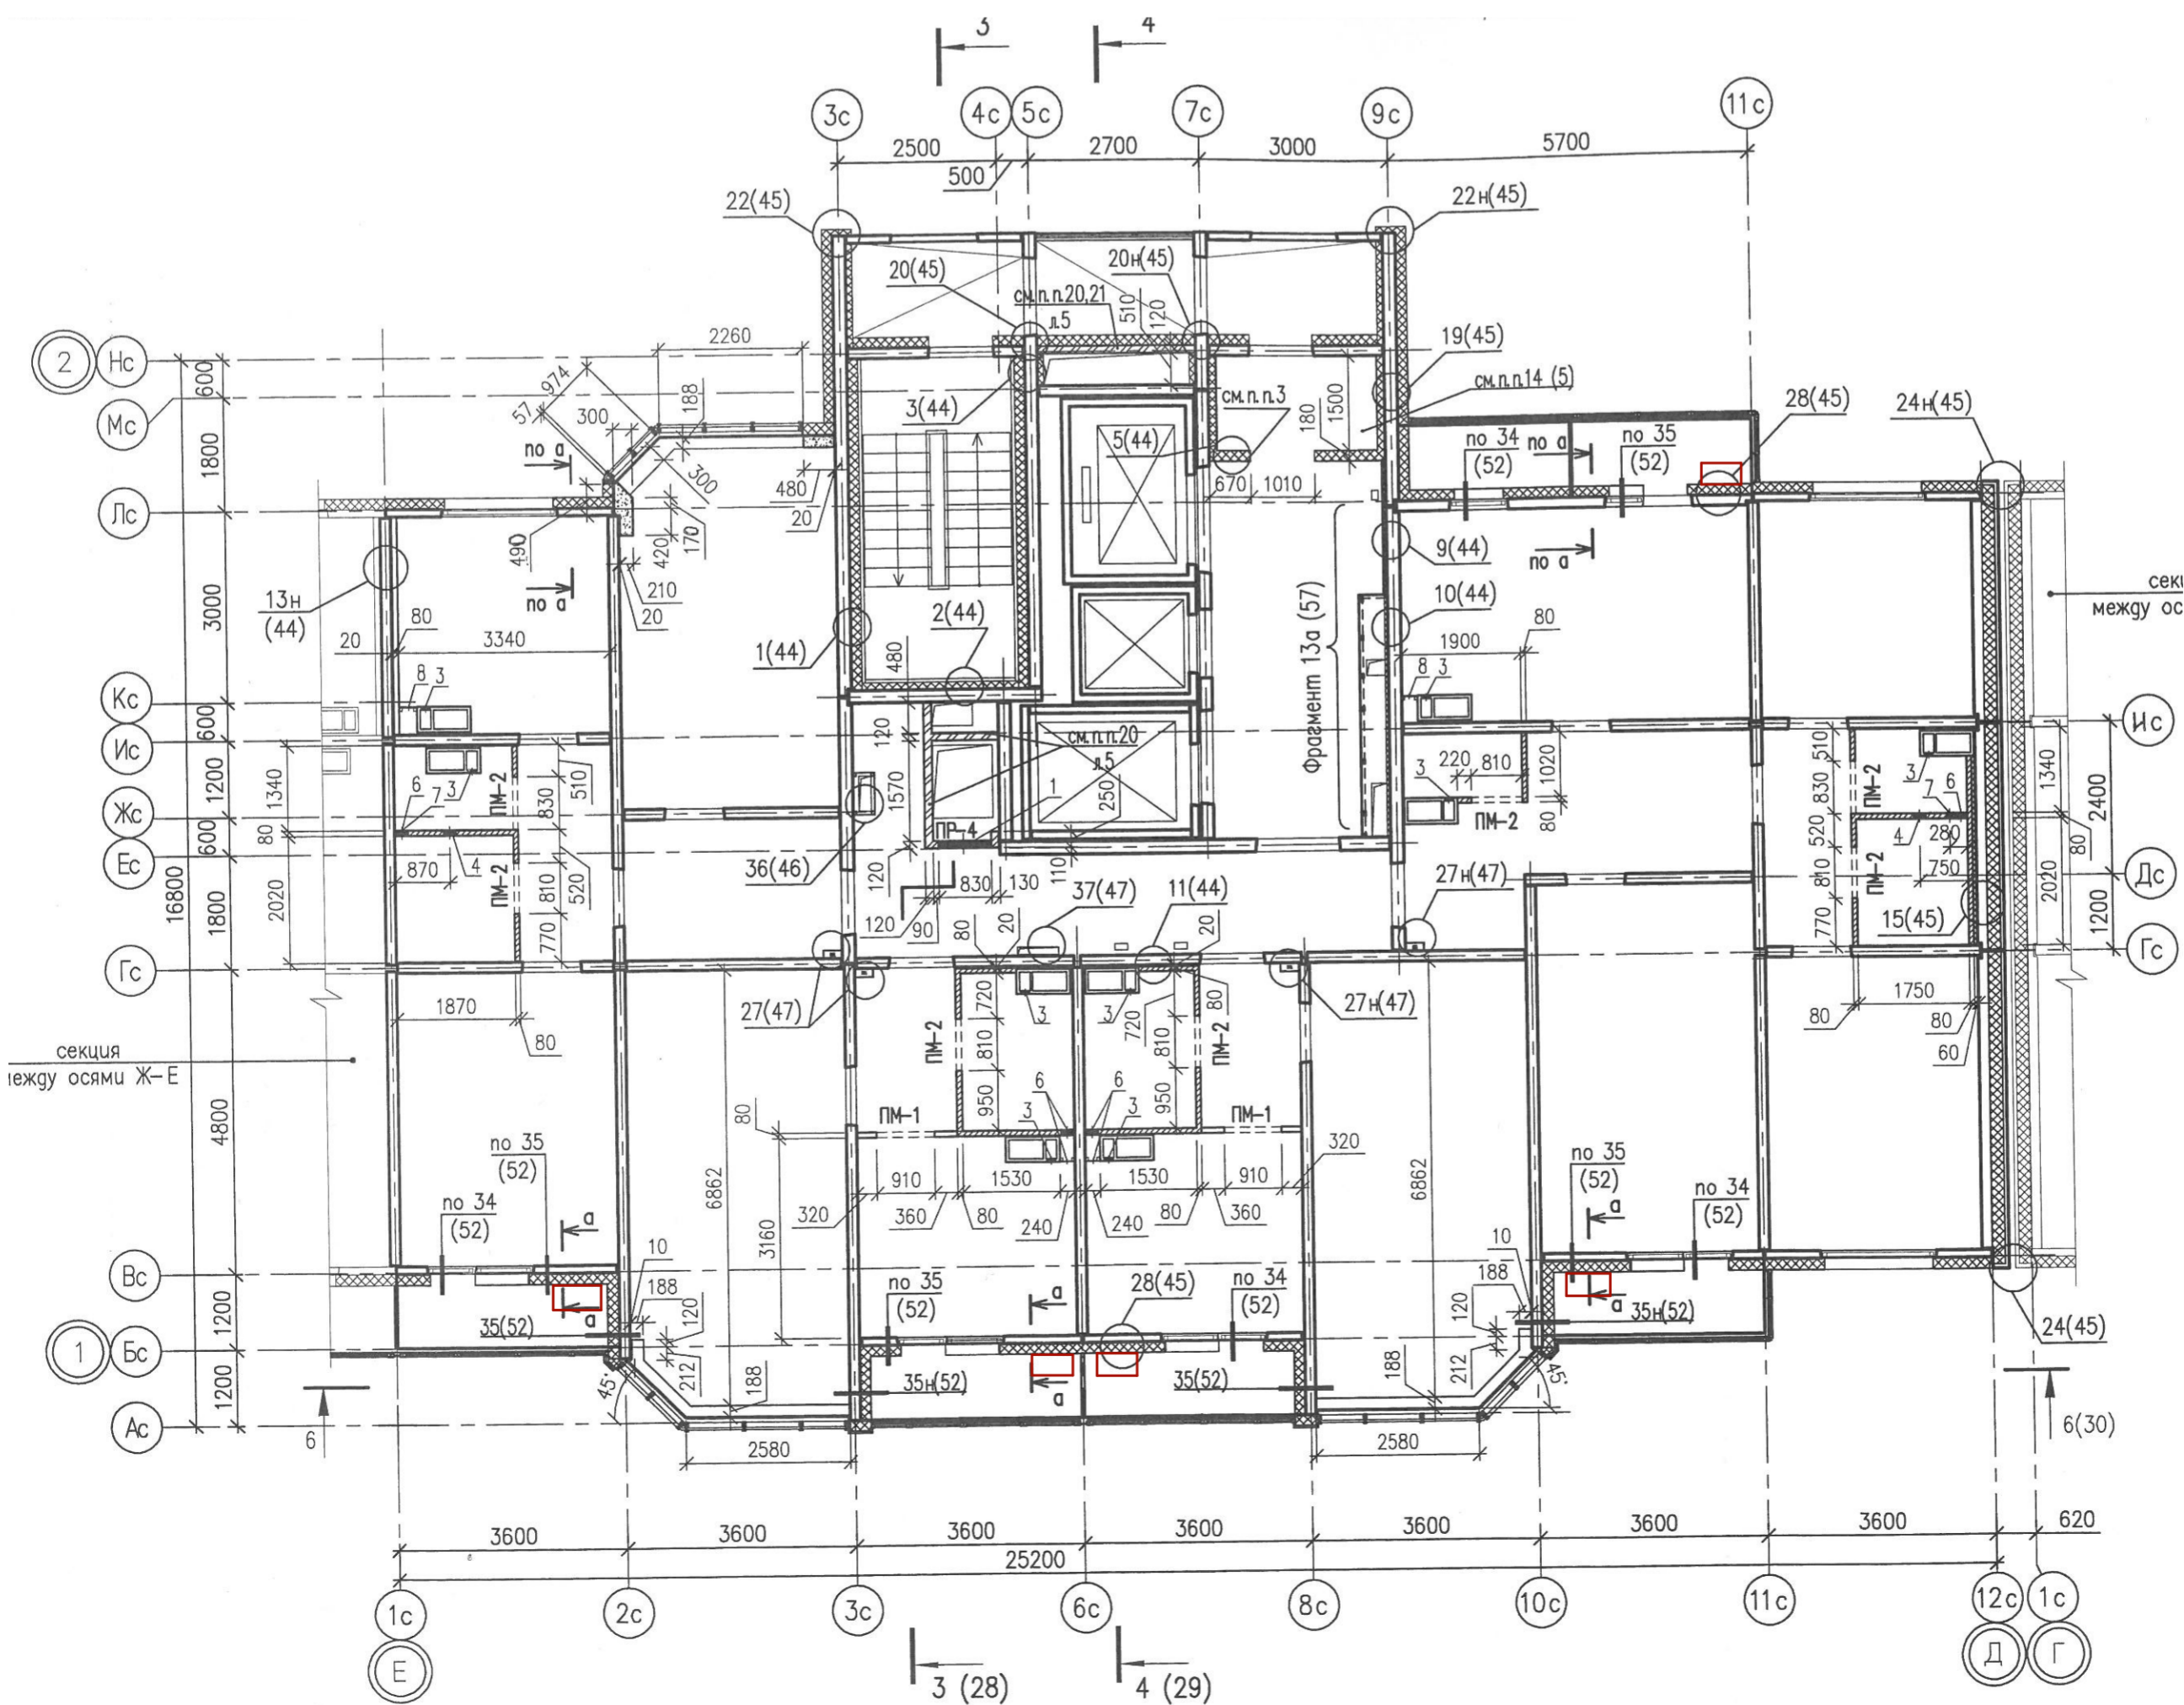


2-19 этаж

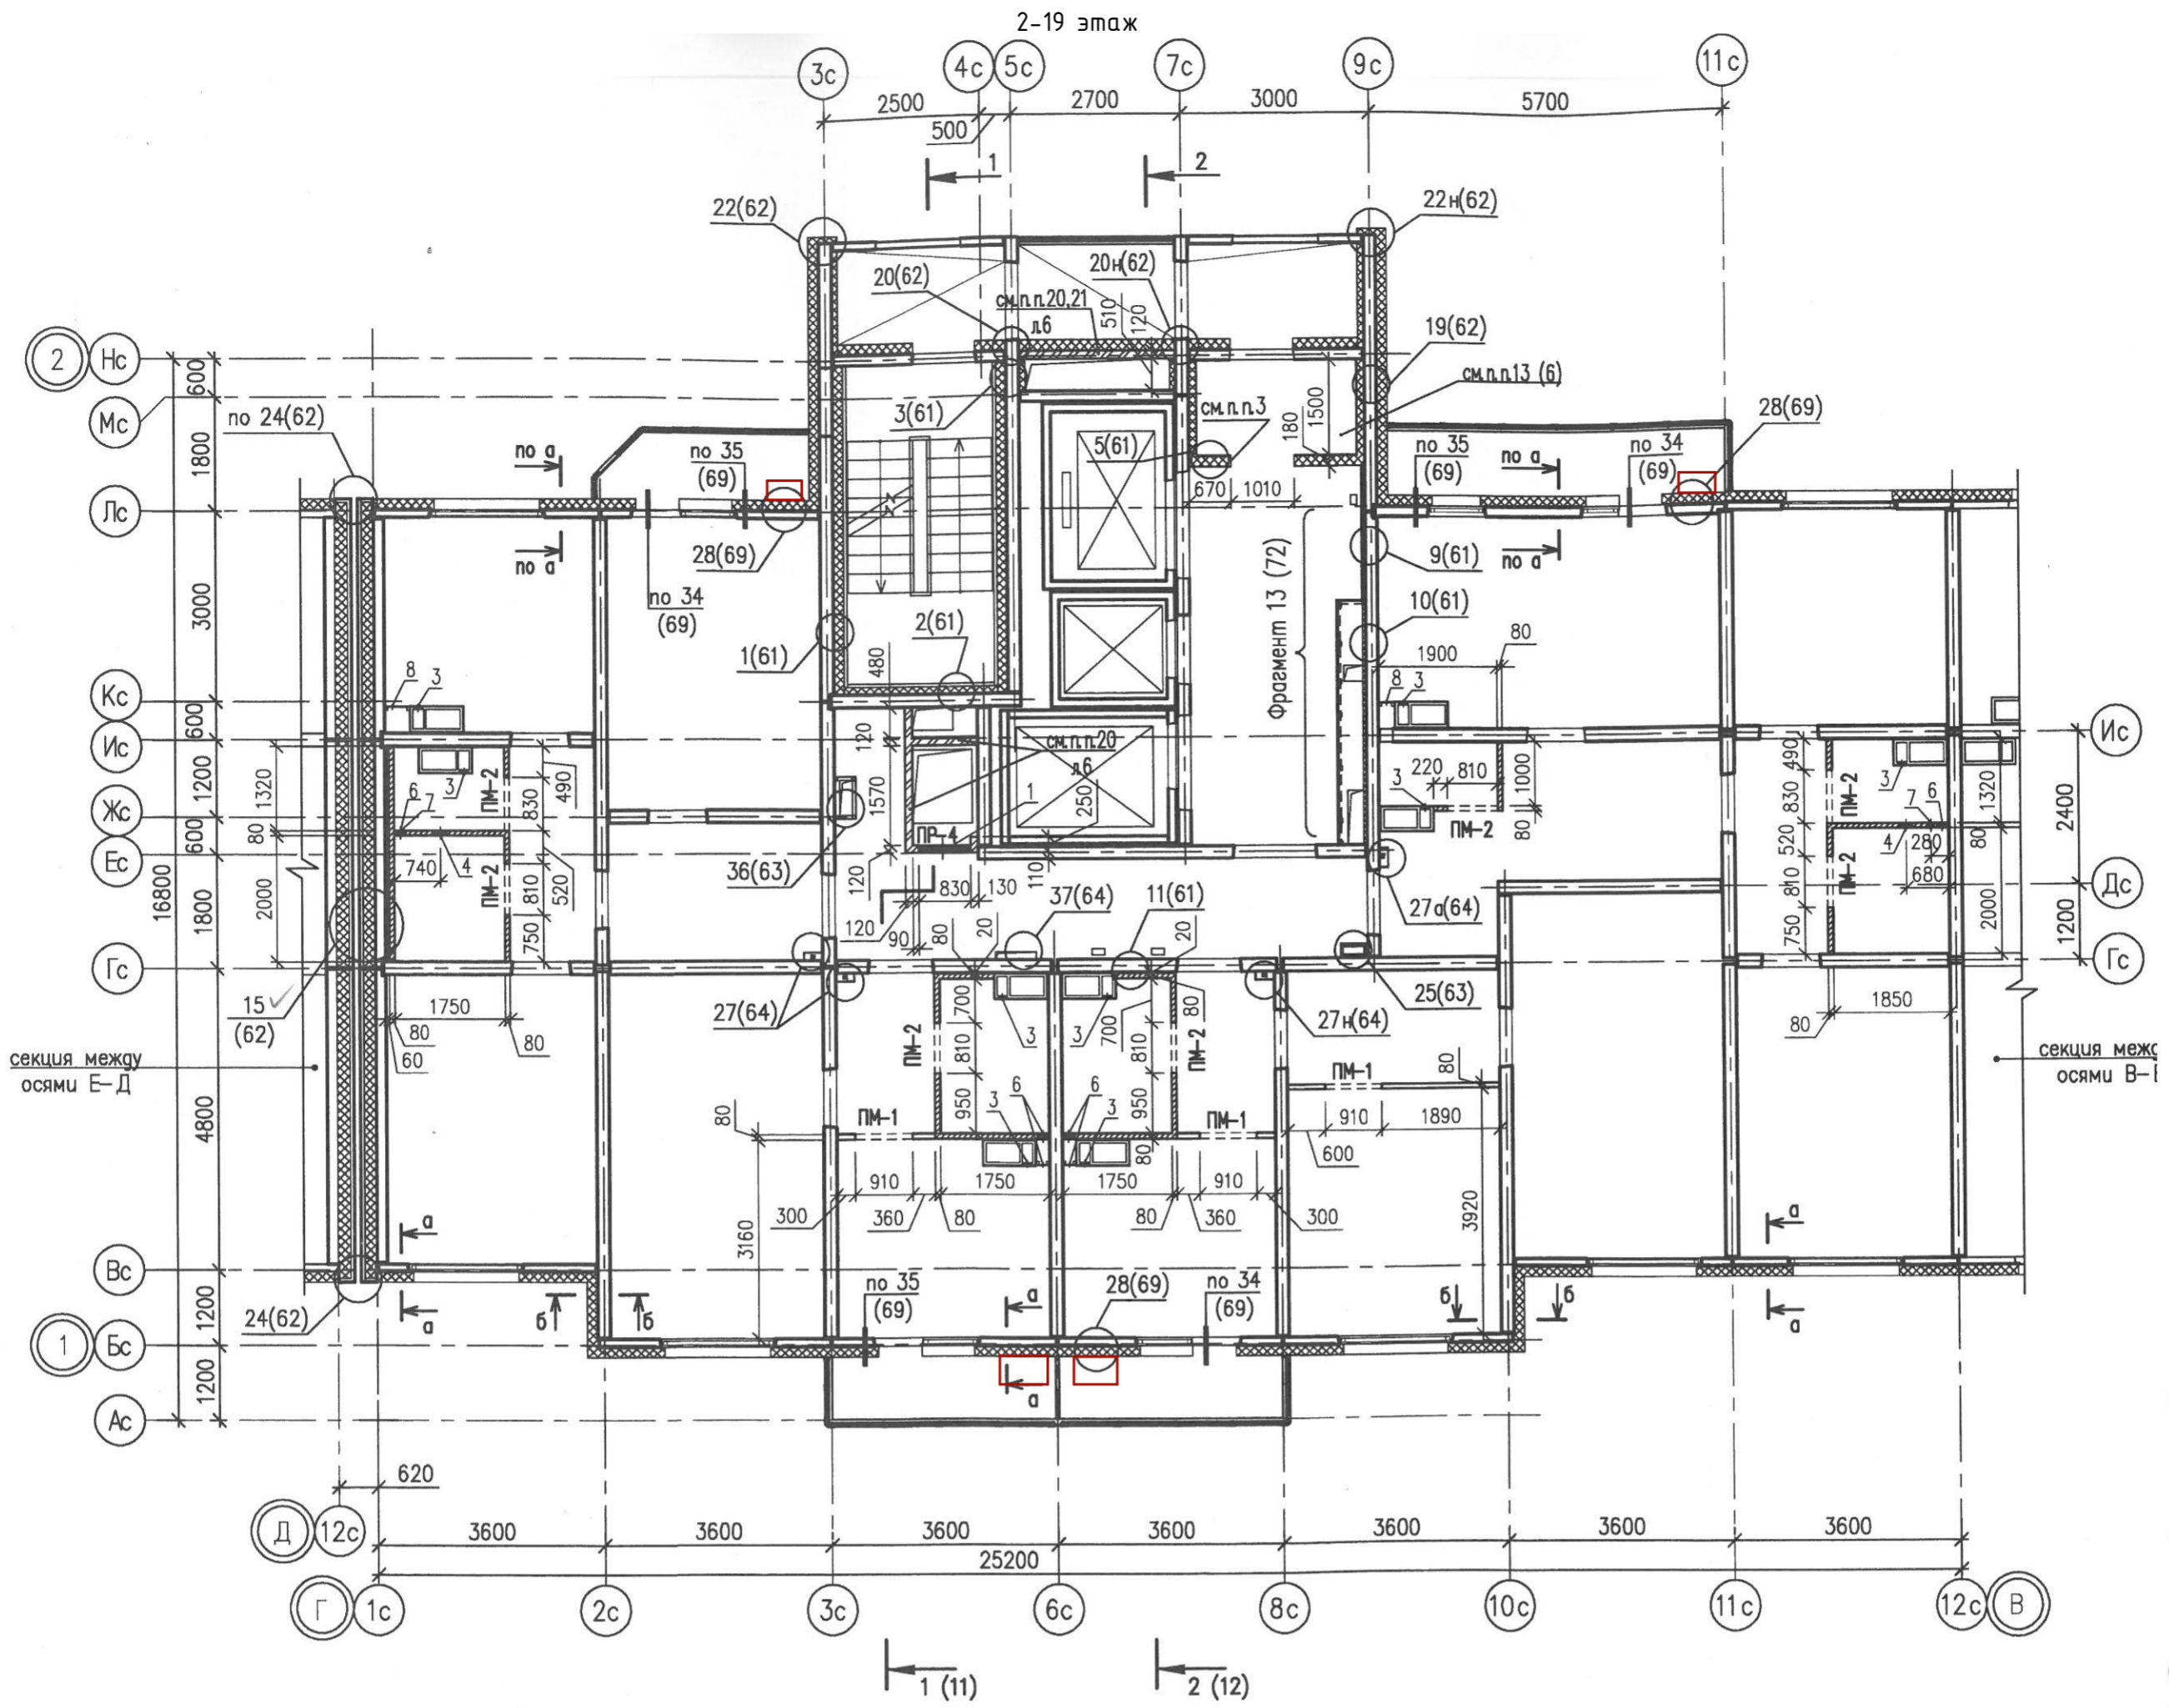


20-25 этаж

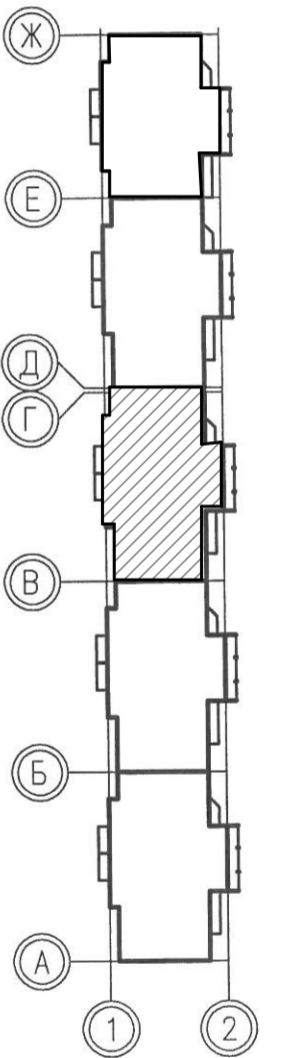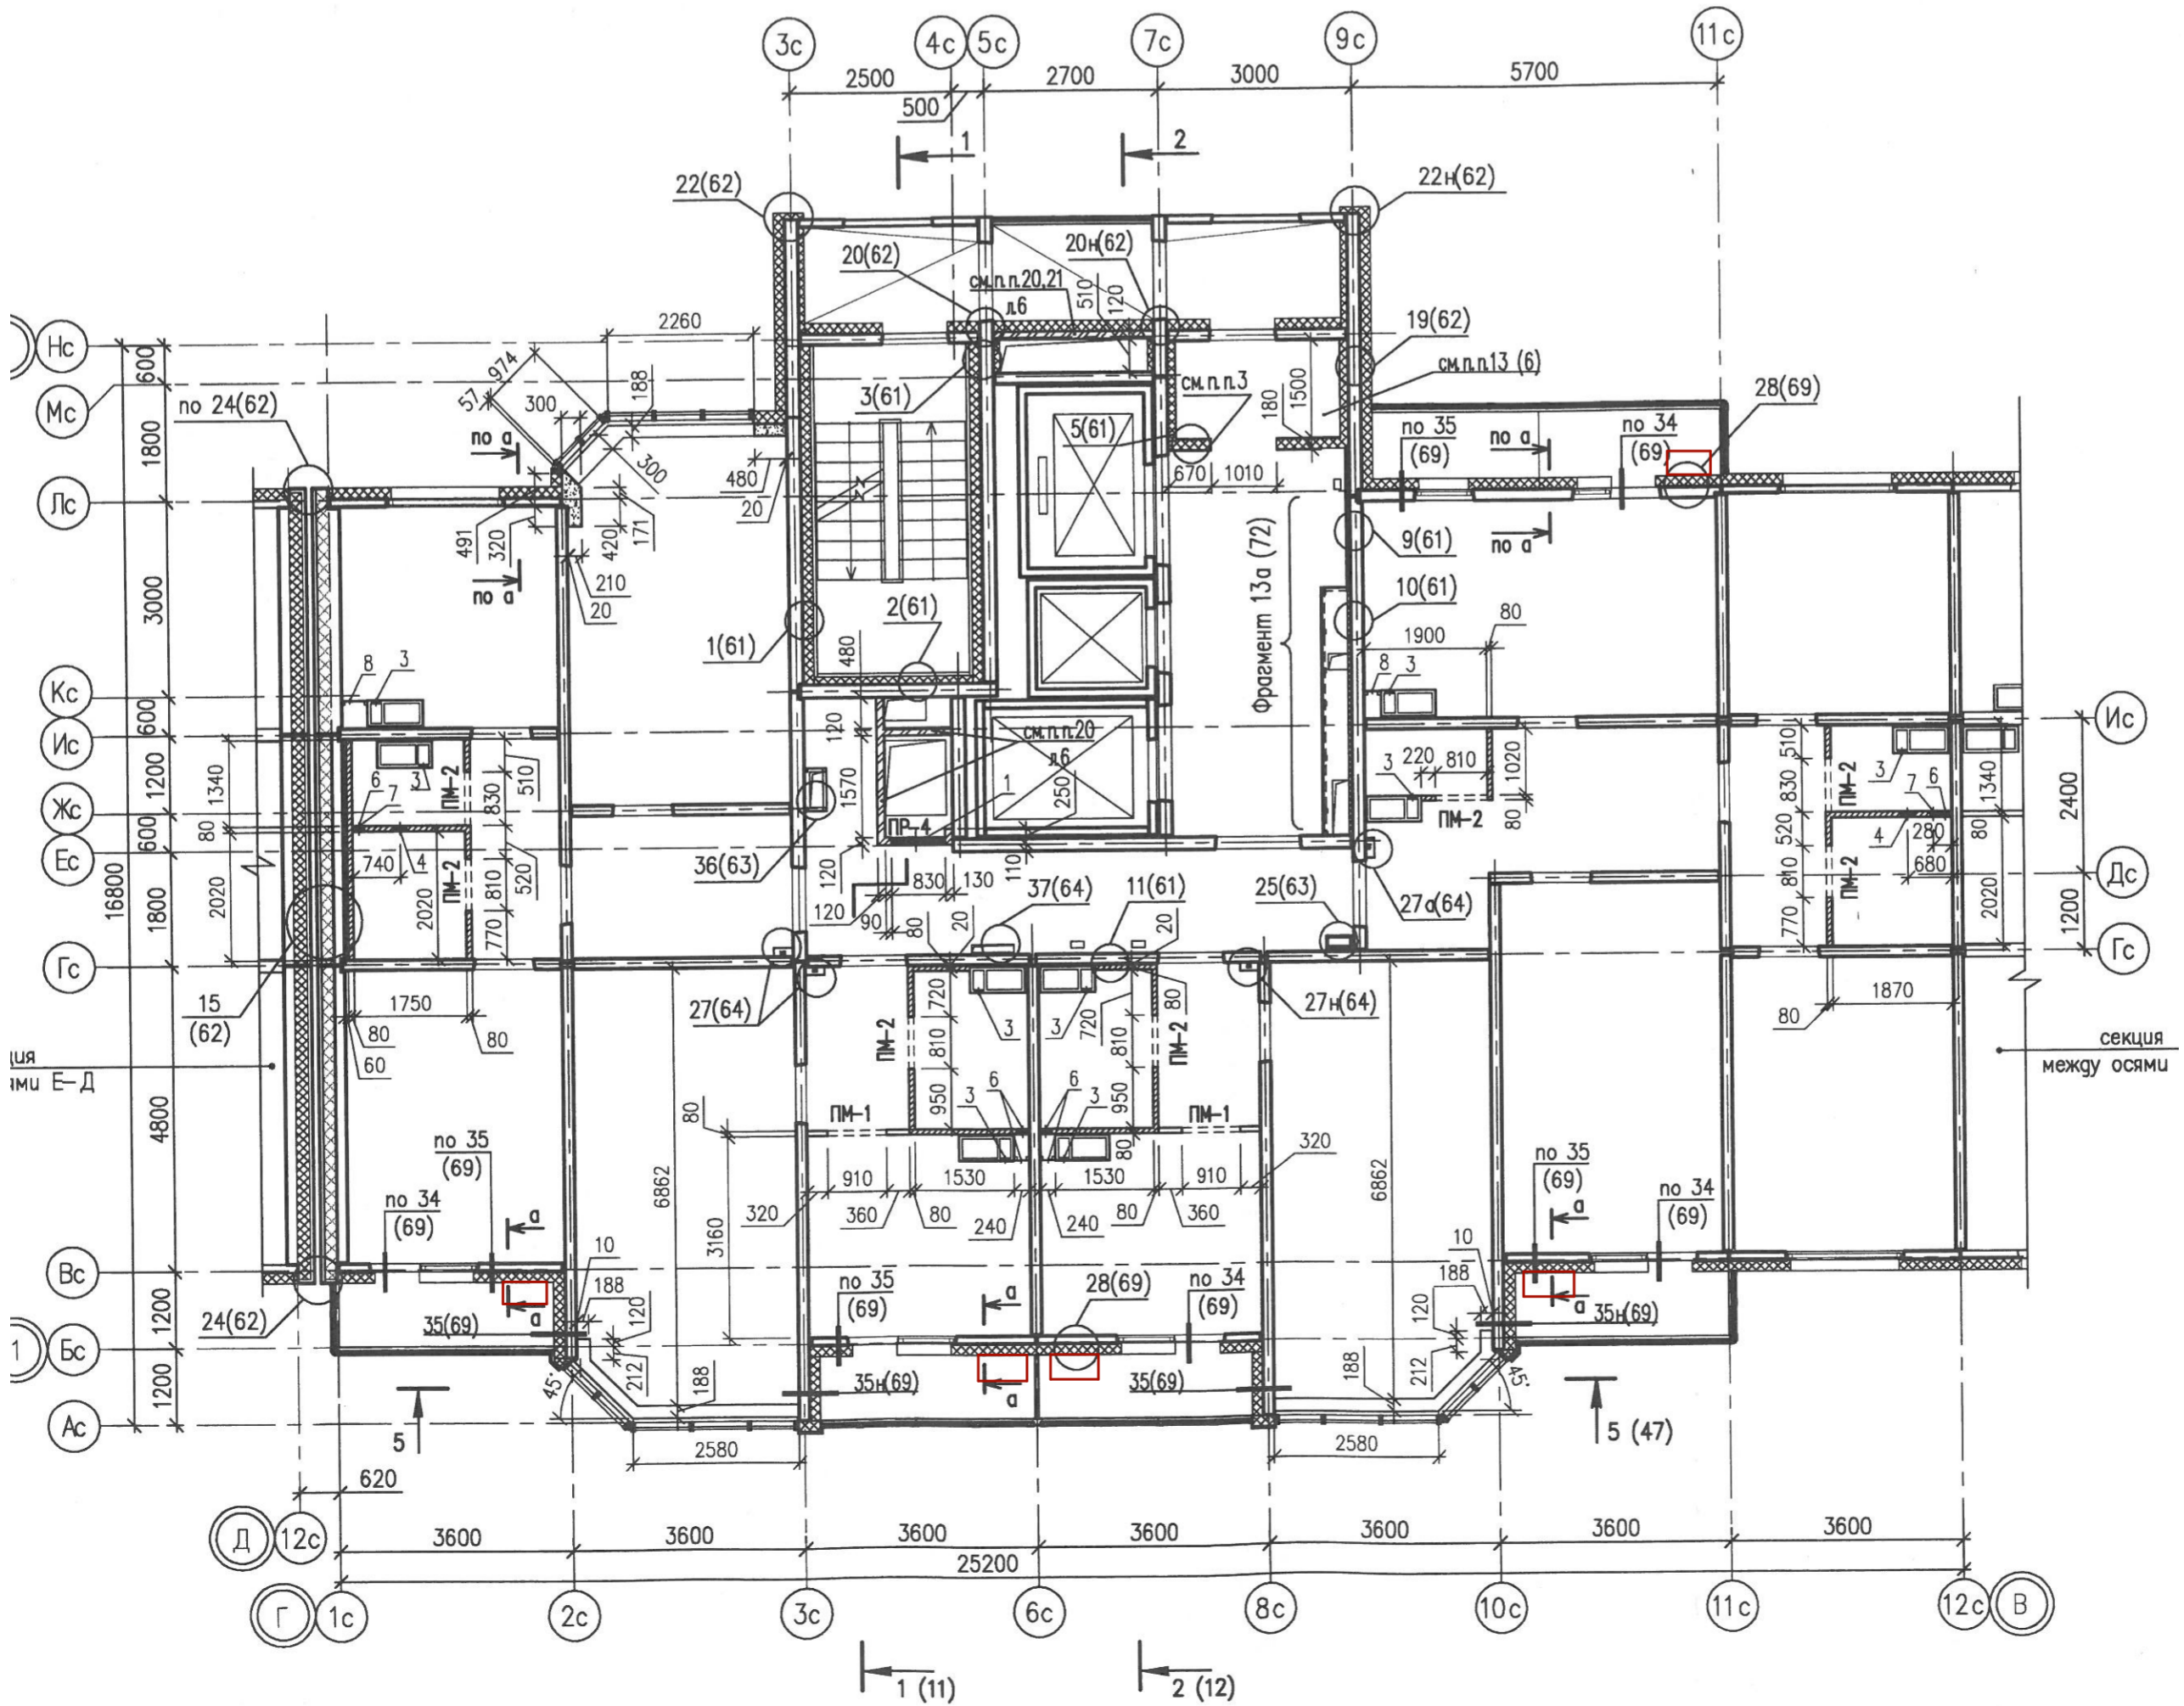


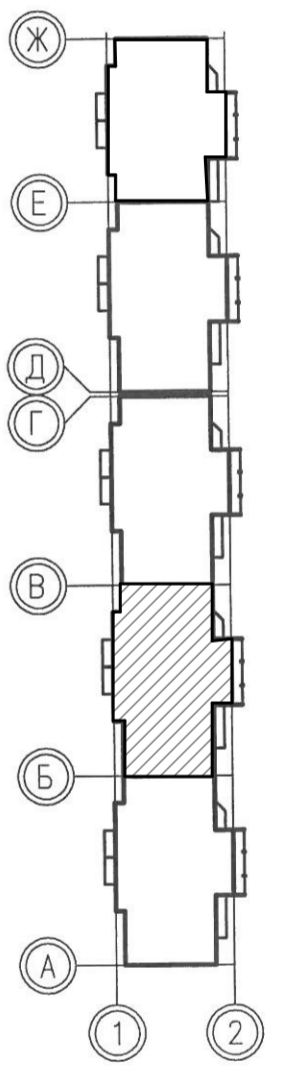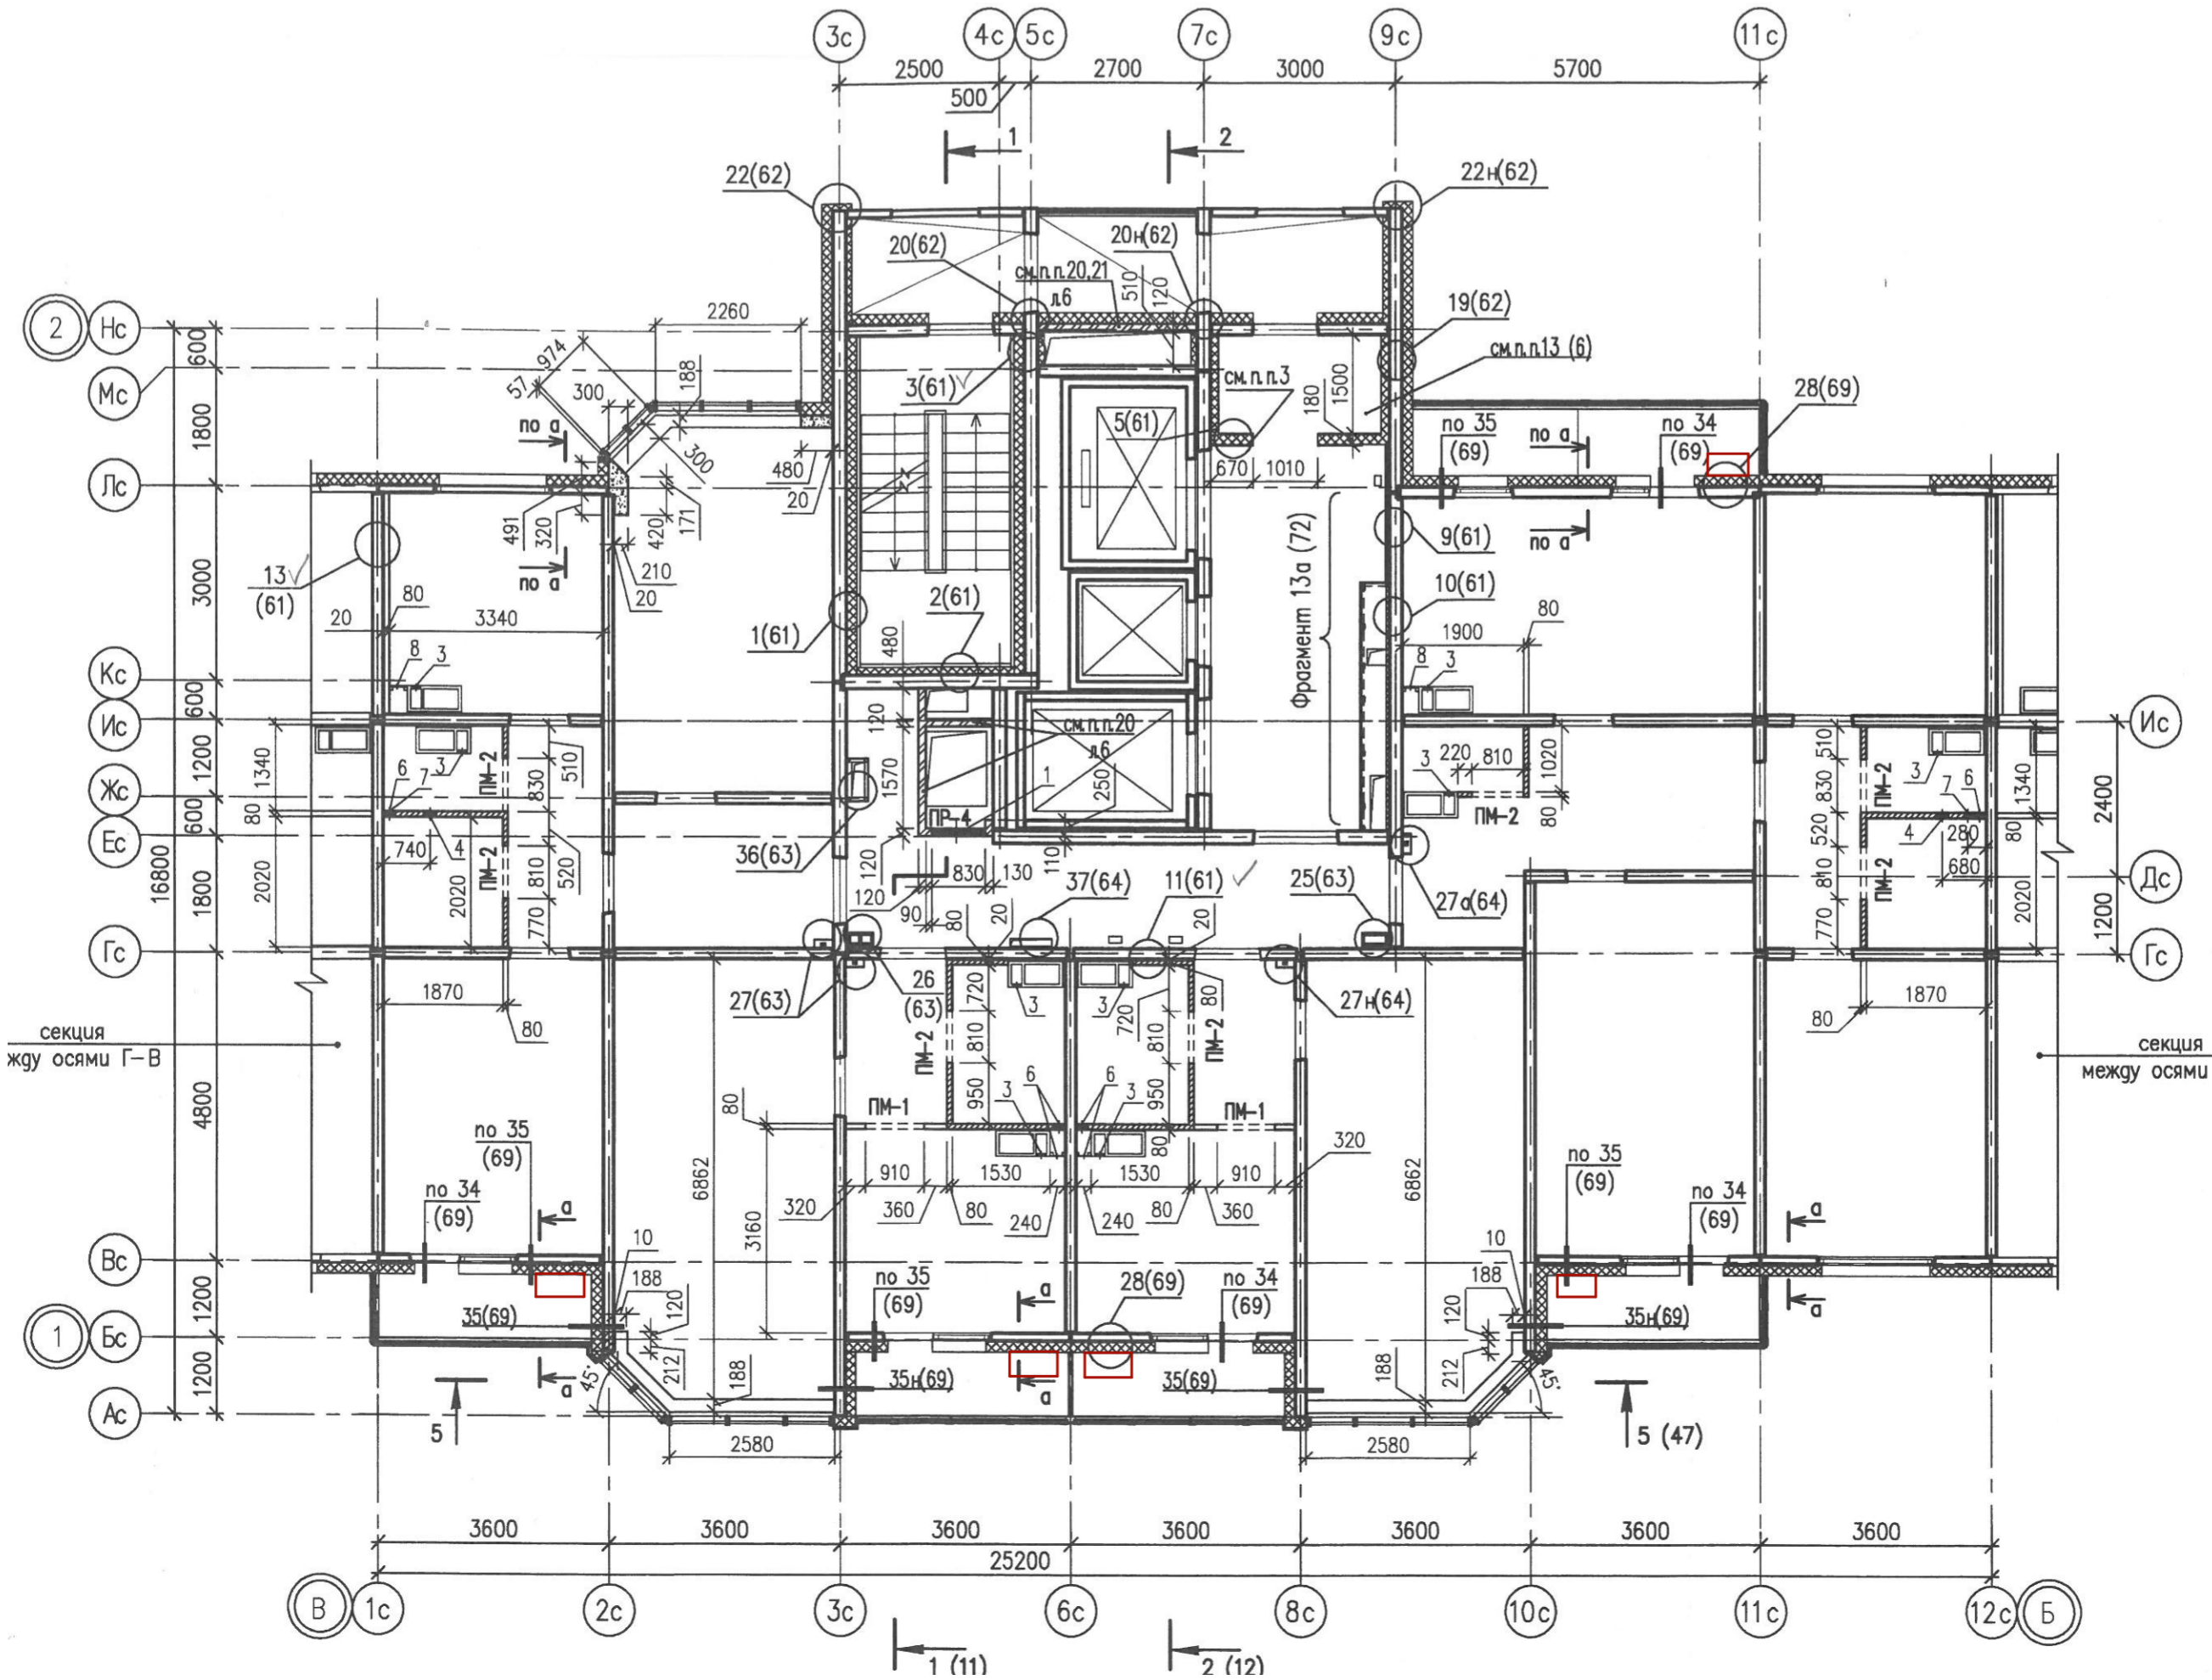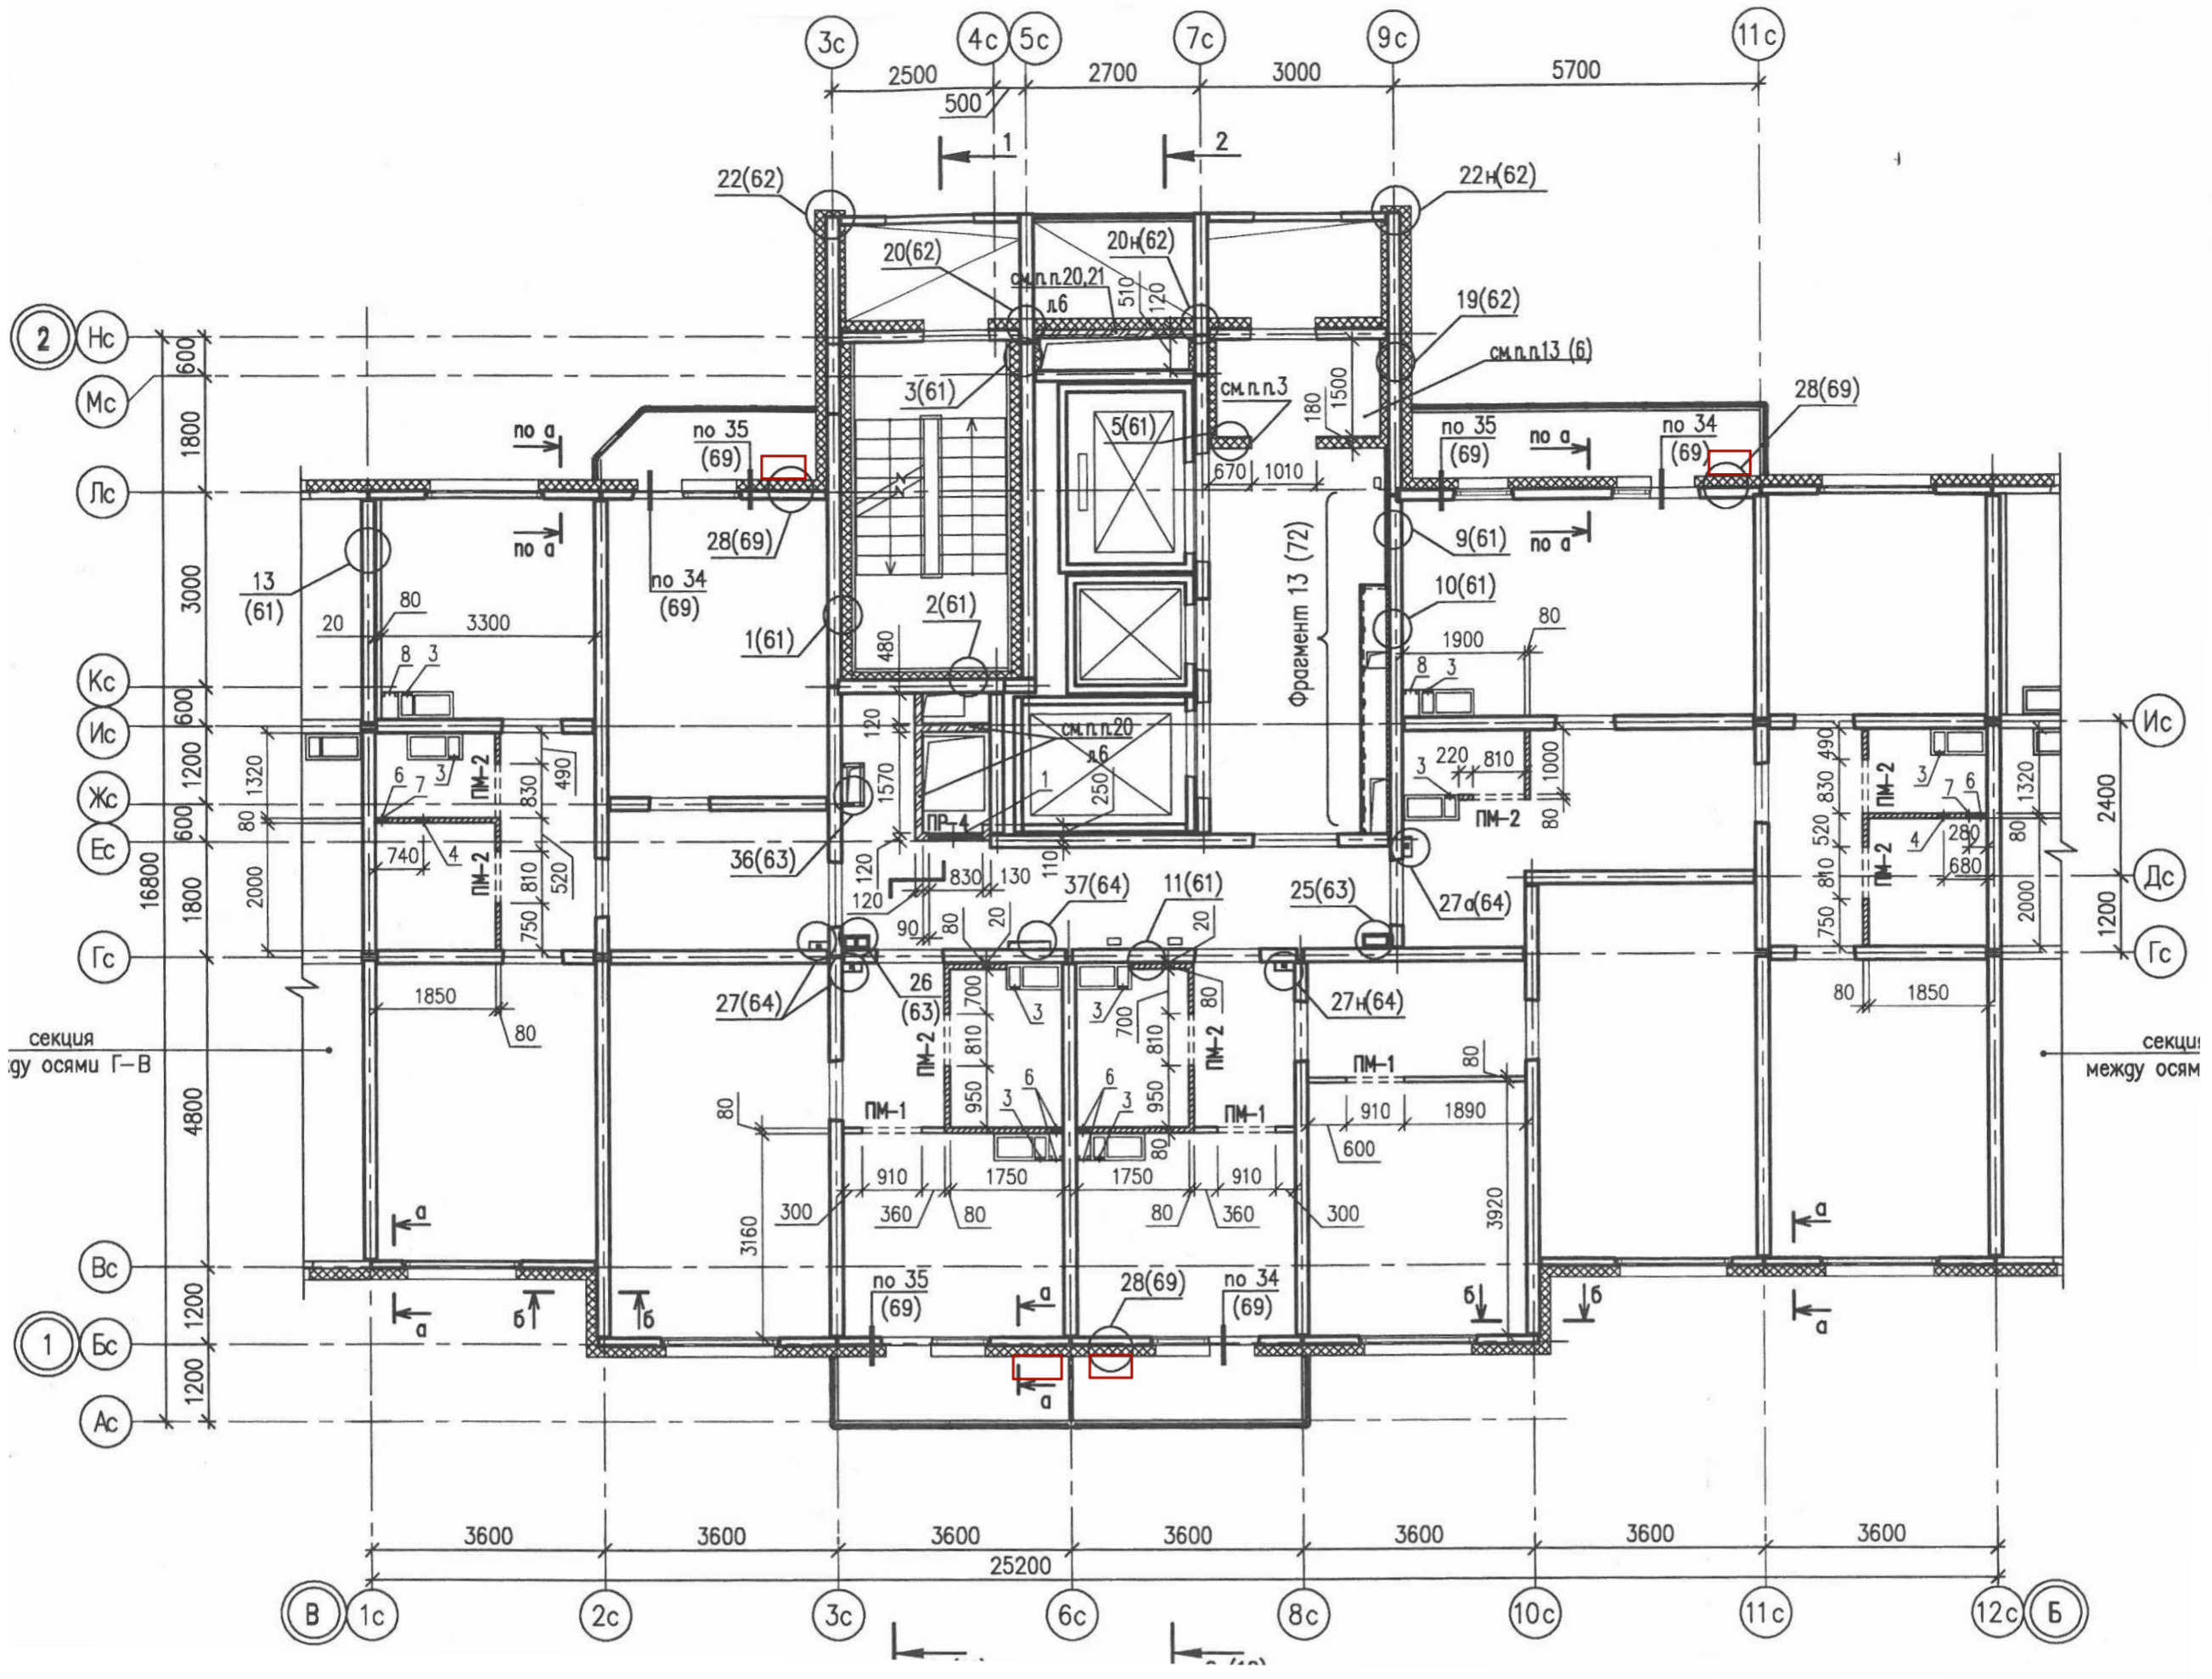

2-16 этаж

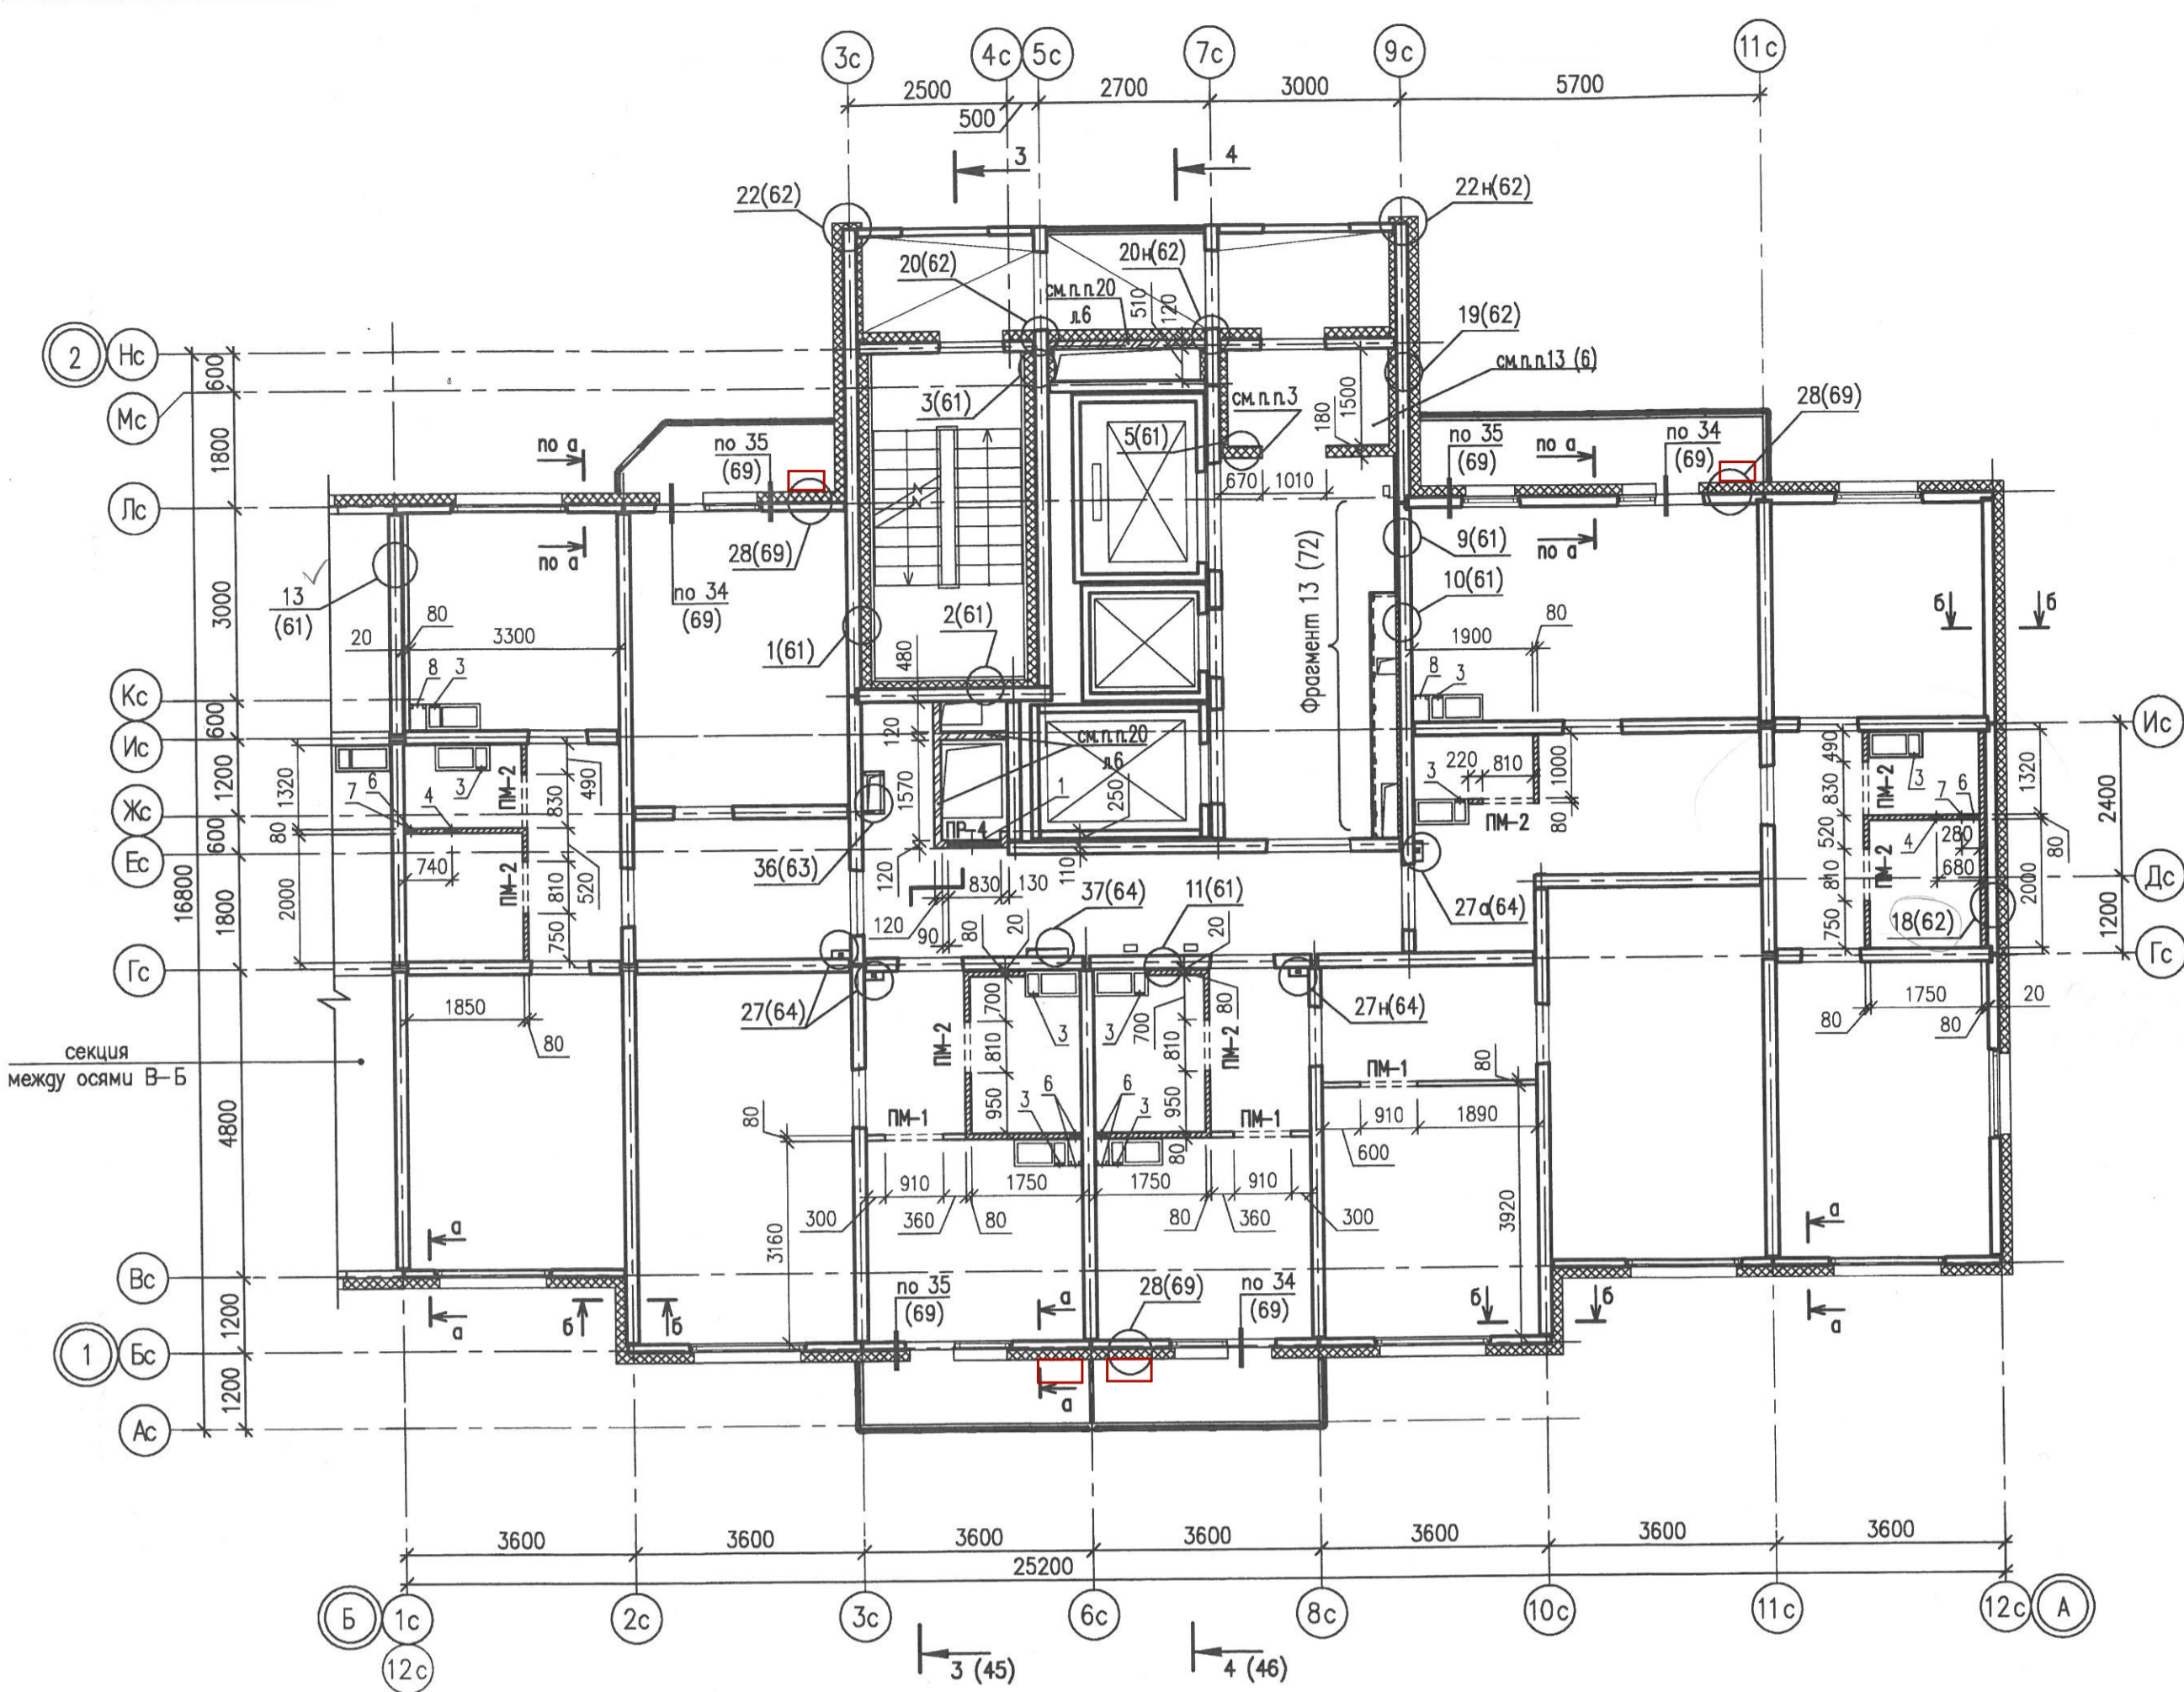

20-25 этаж

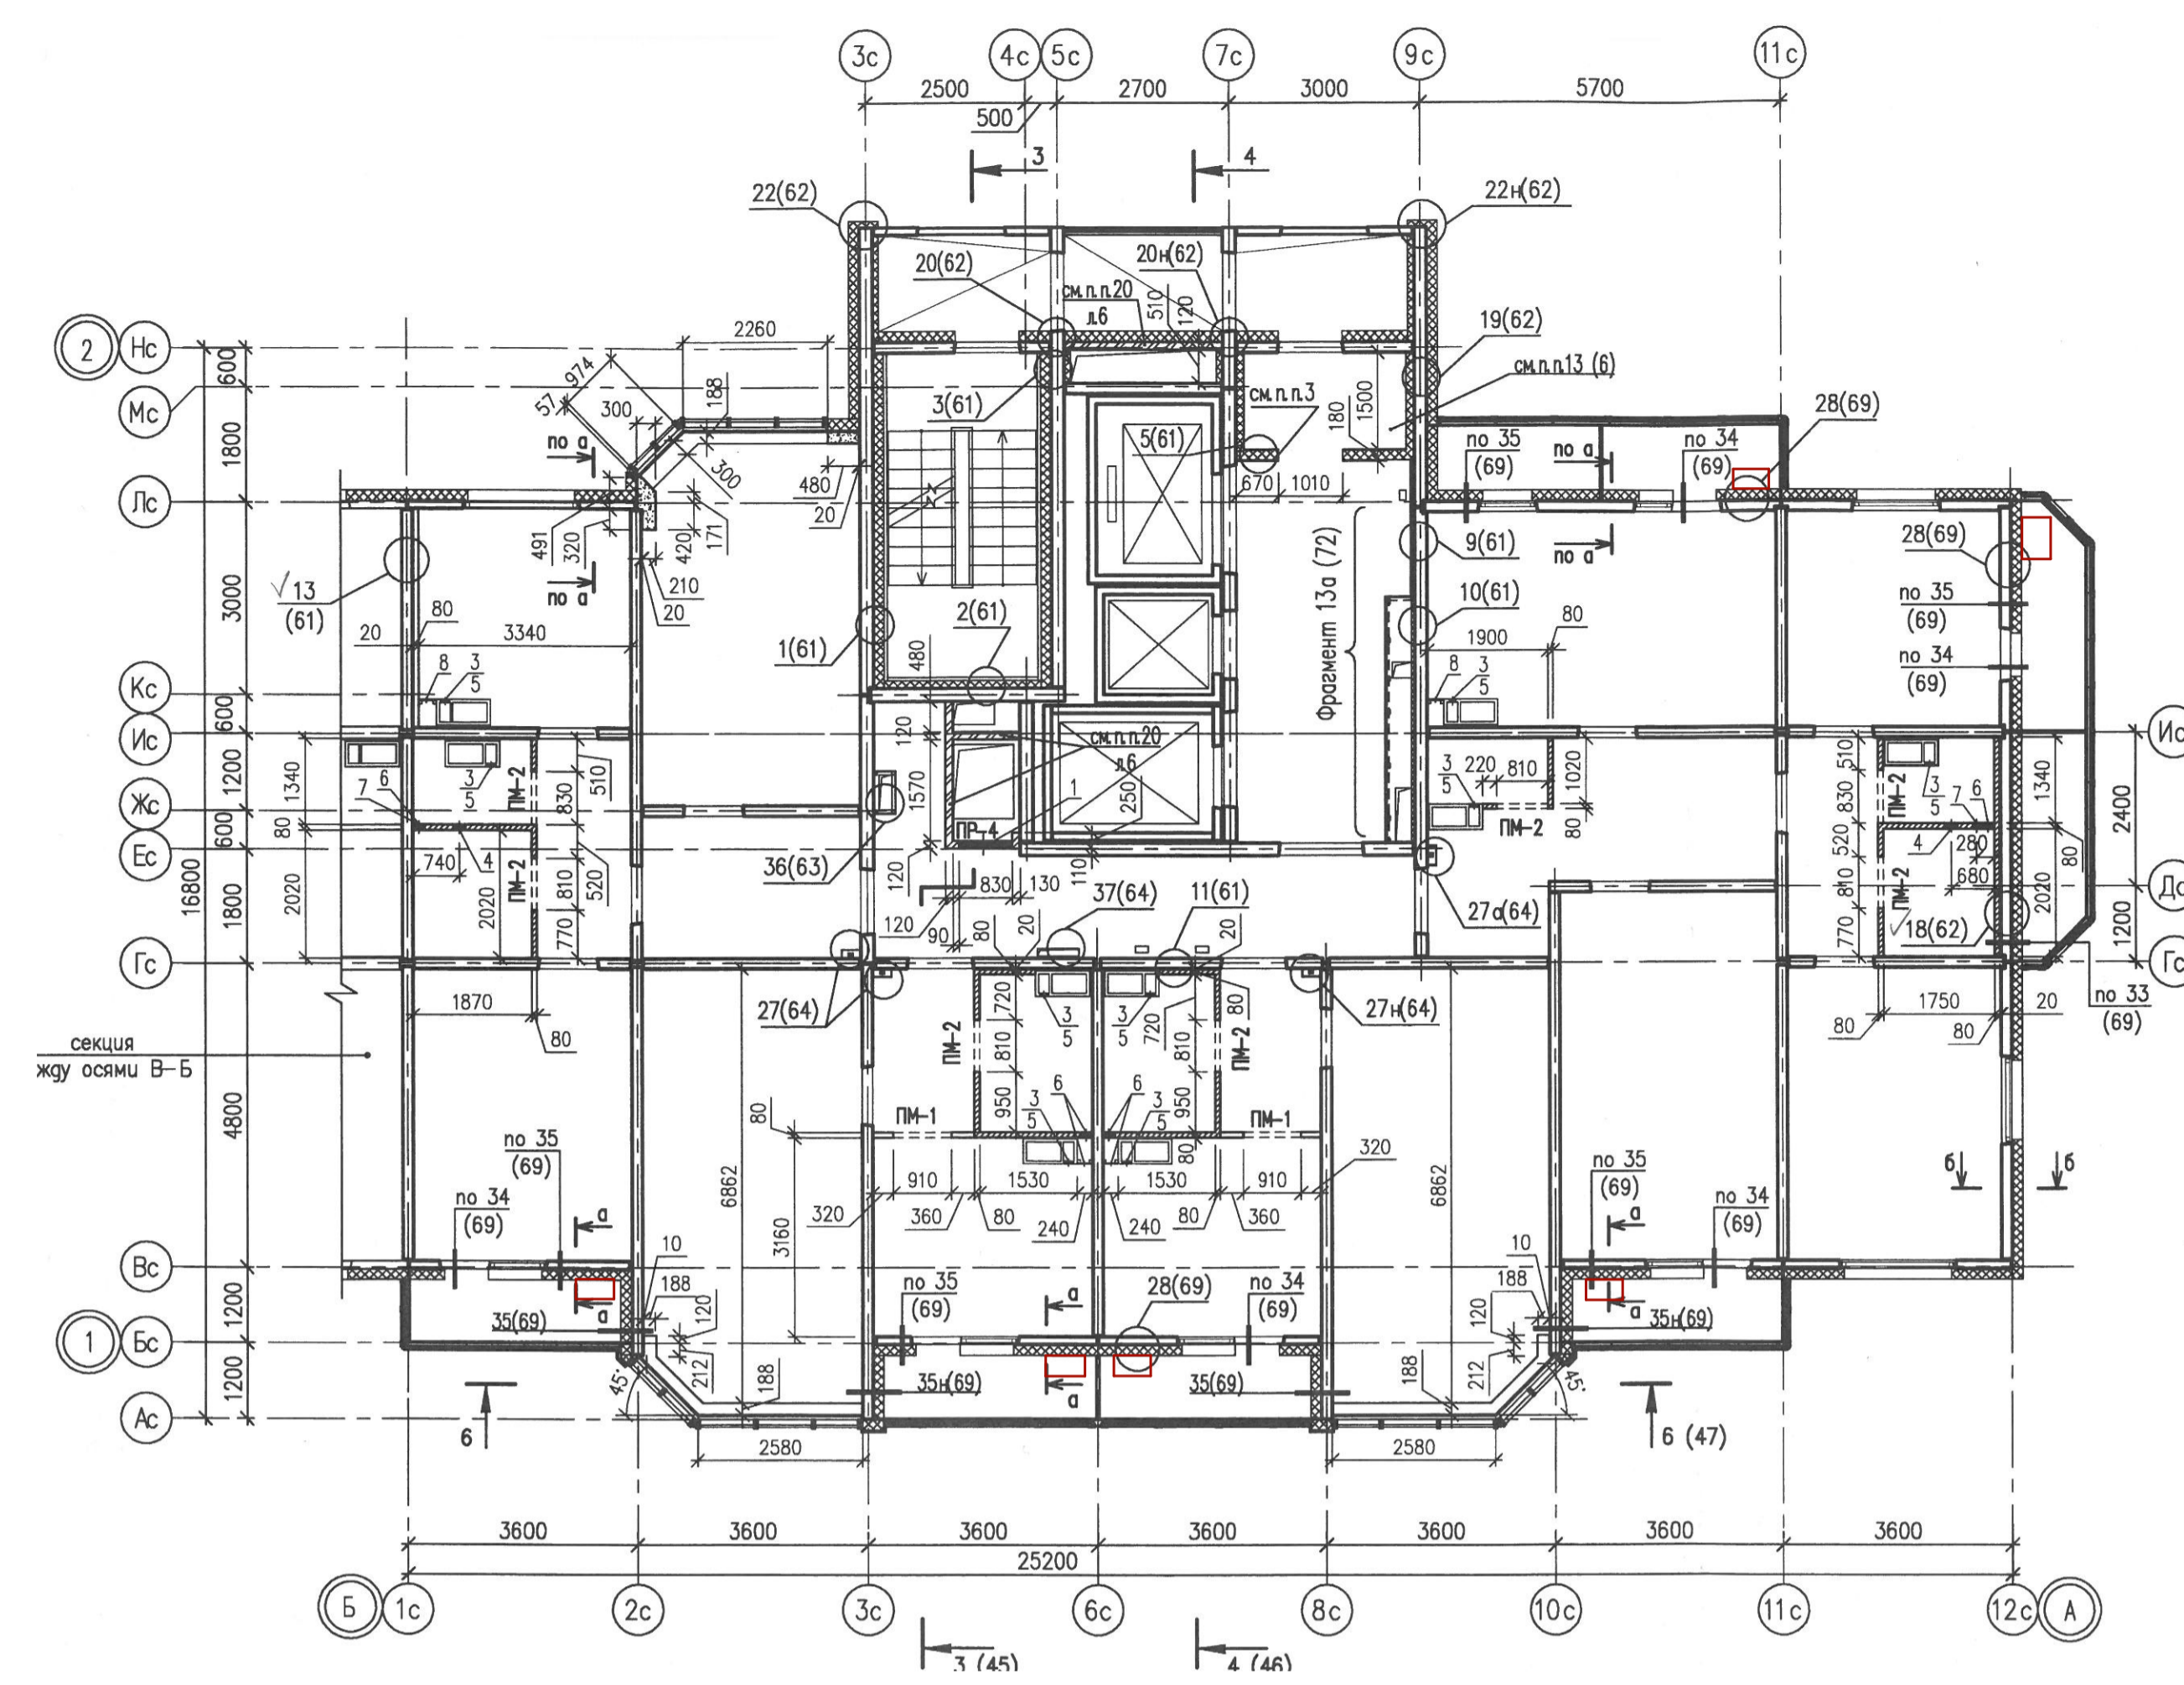

17-19 этаж

